




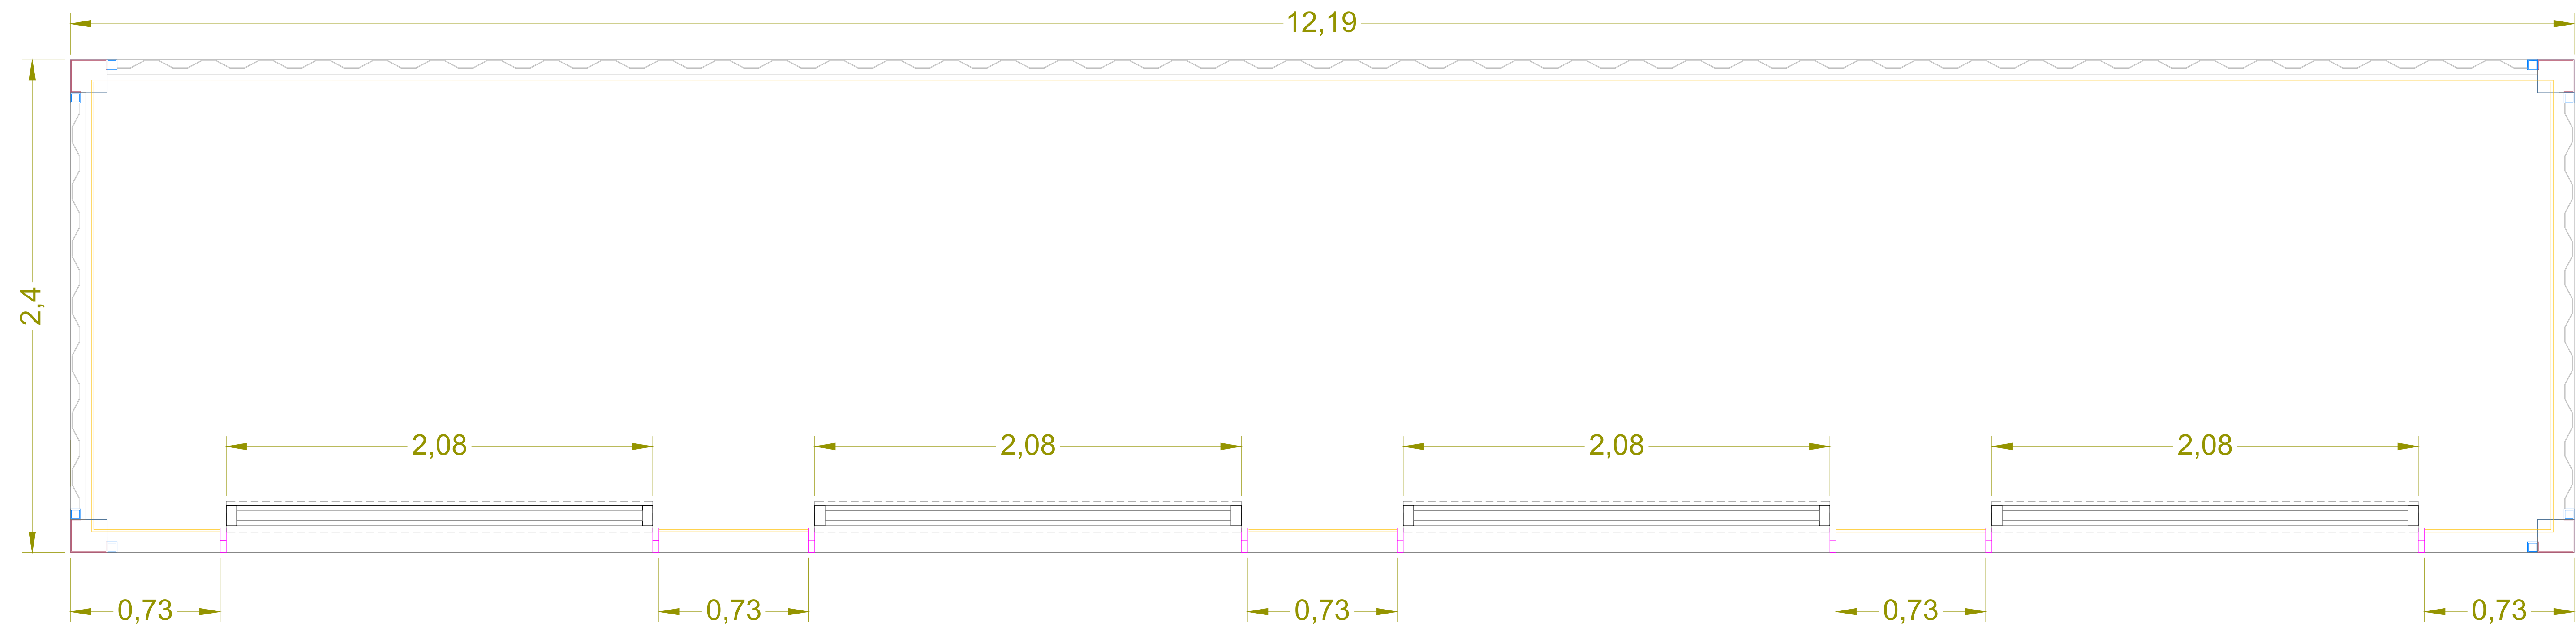


Plan

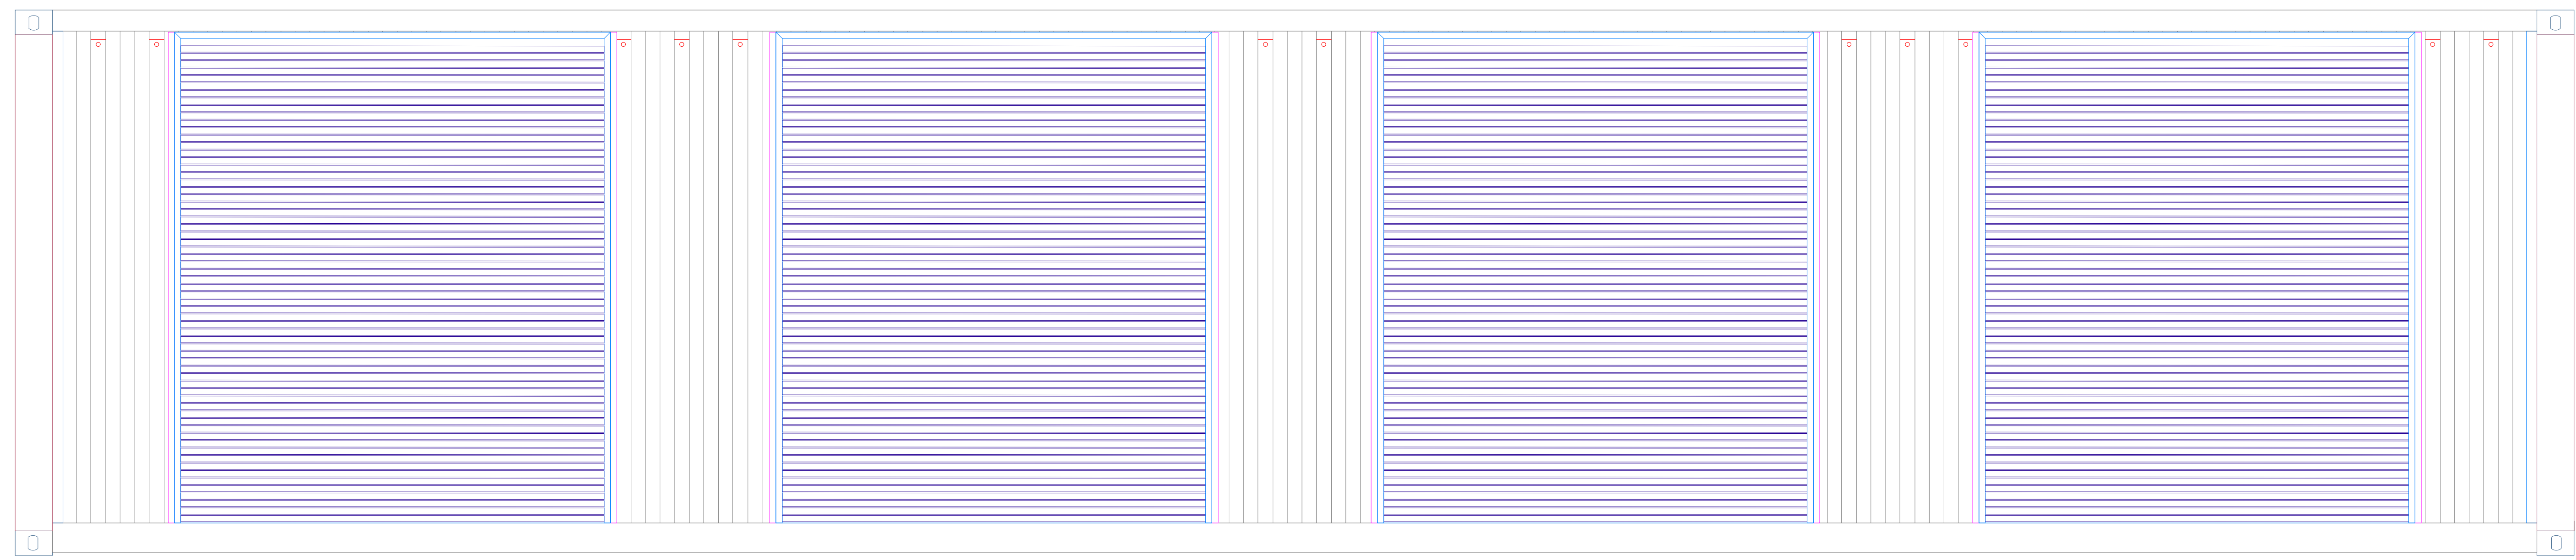

Front Elevation

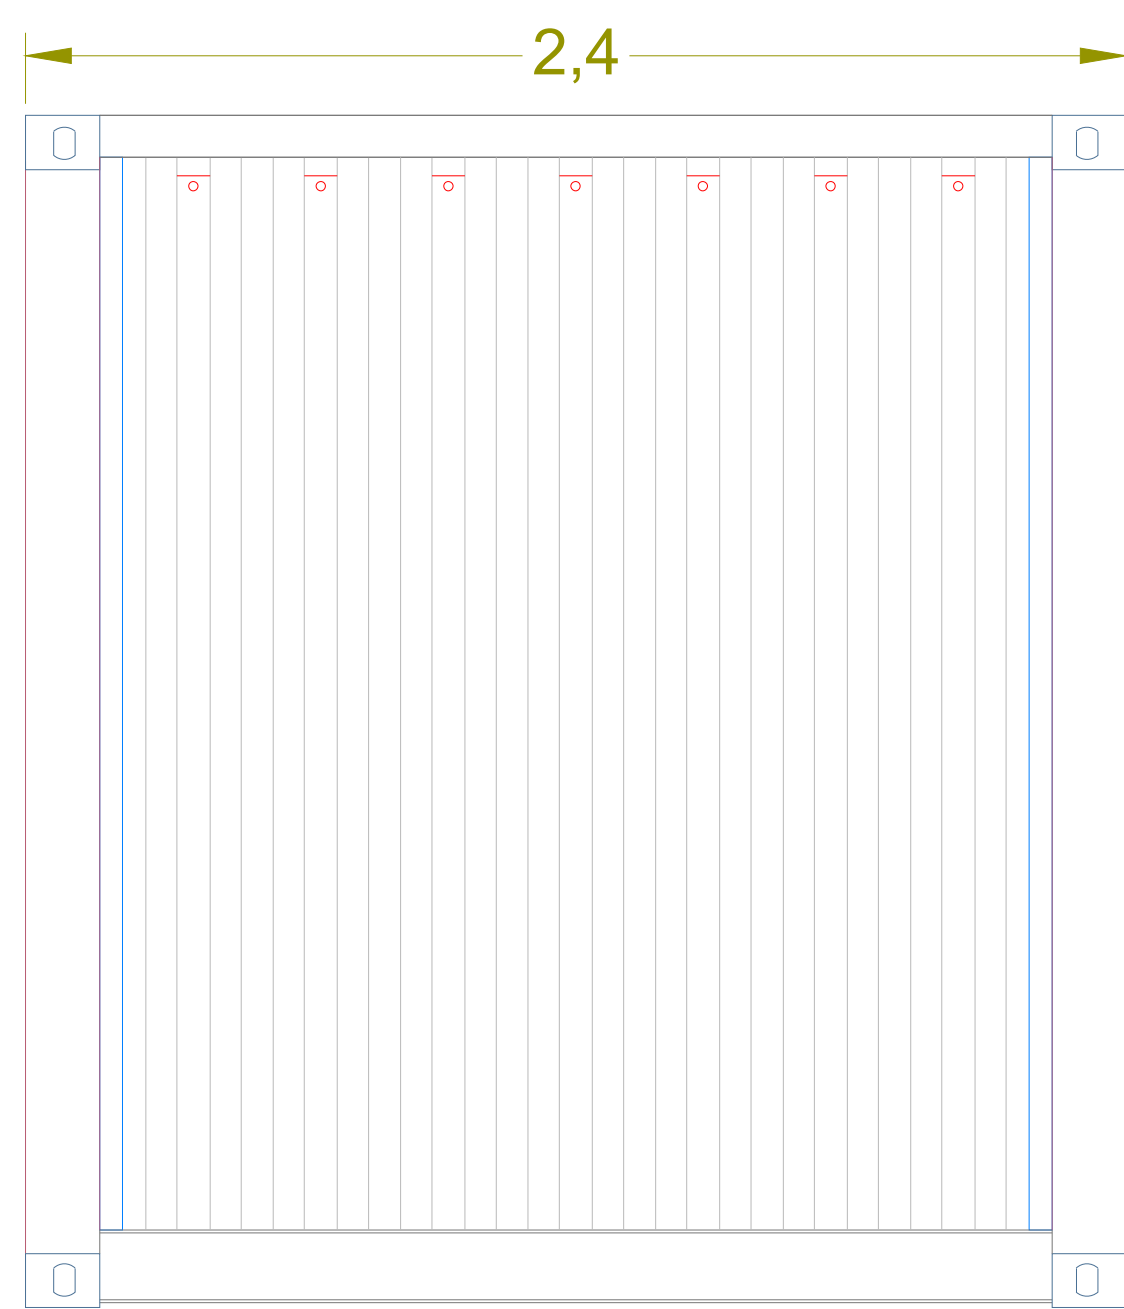

Right &Left Elevation

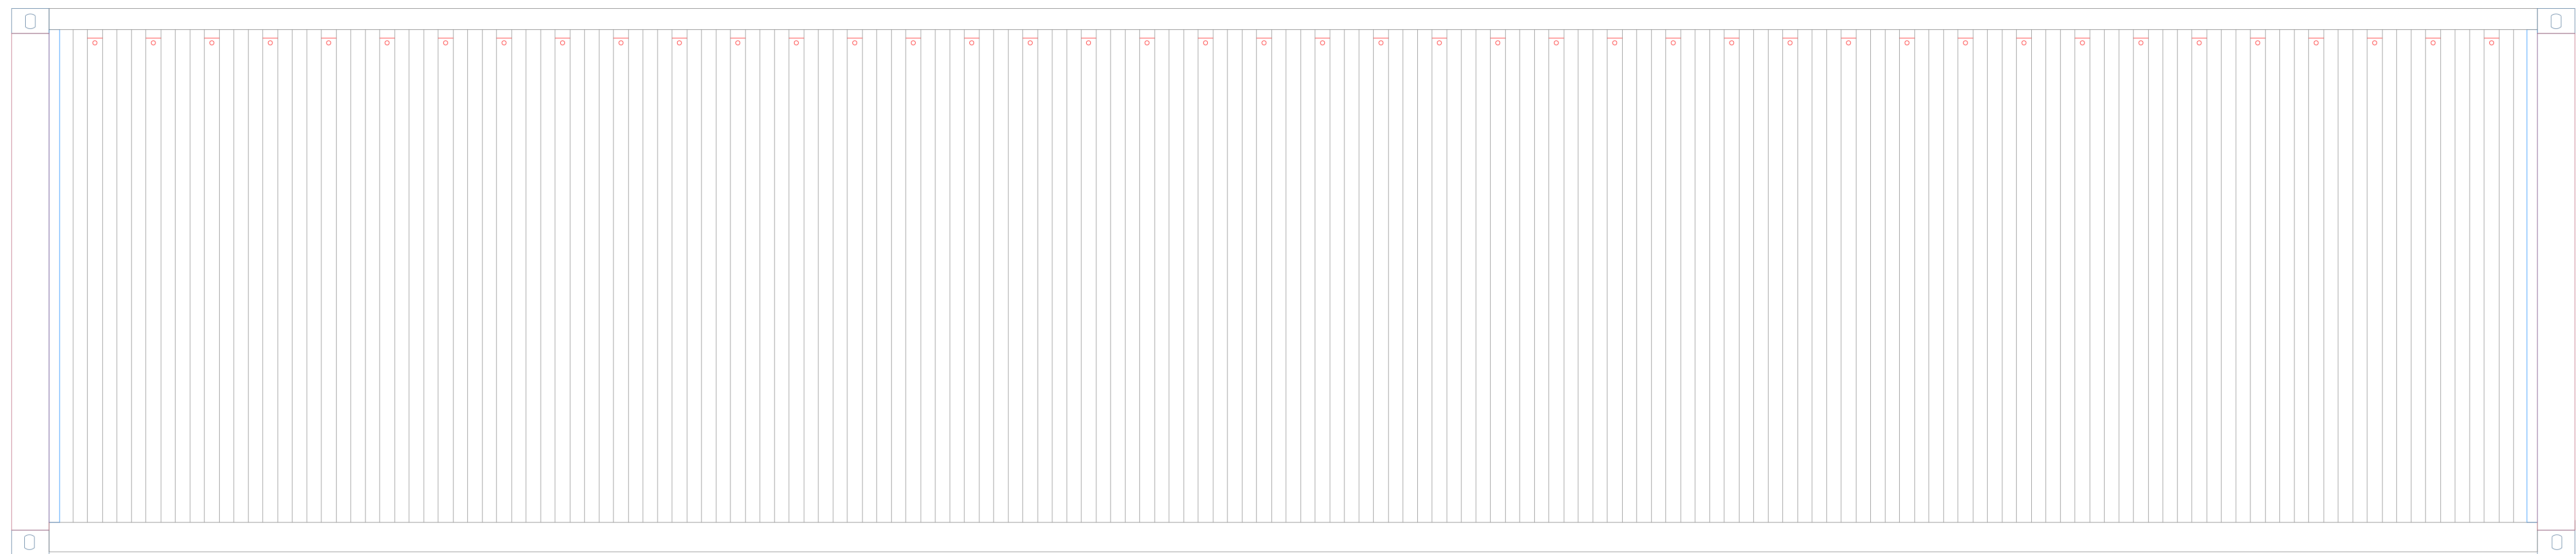

Back Elevation



Key Plan

Client :

STORAGE
ISBU 40'*8' (12.19*2.4)

DRAWING TITLE :

PLAN & ELEVATIONS

Project number	000		
VERSION	2	Date	02/05/2023
Drawn by :	Checked by :		

SLD-S40B

1

Scale 1:100