




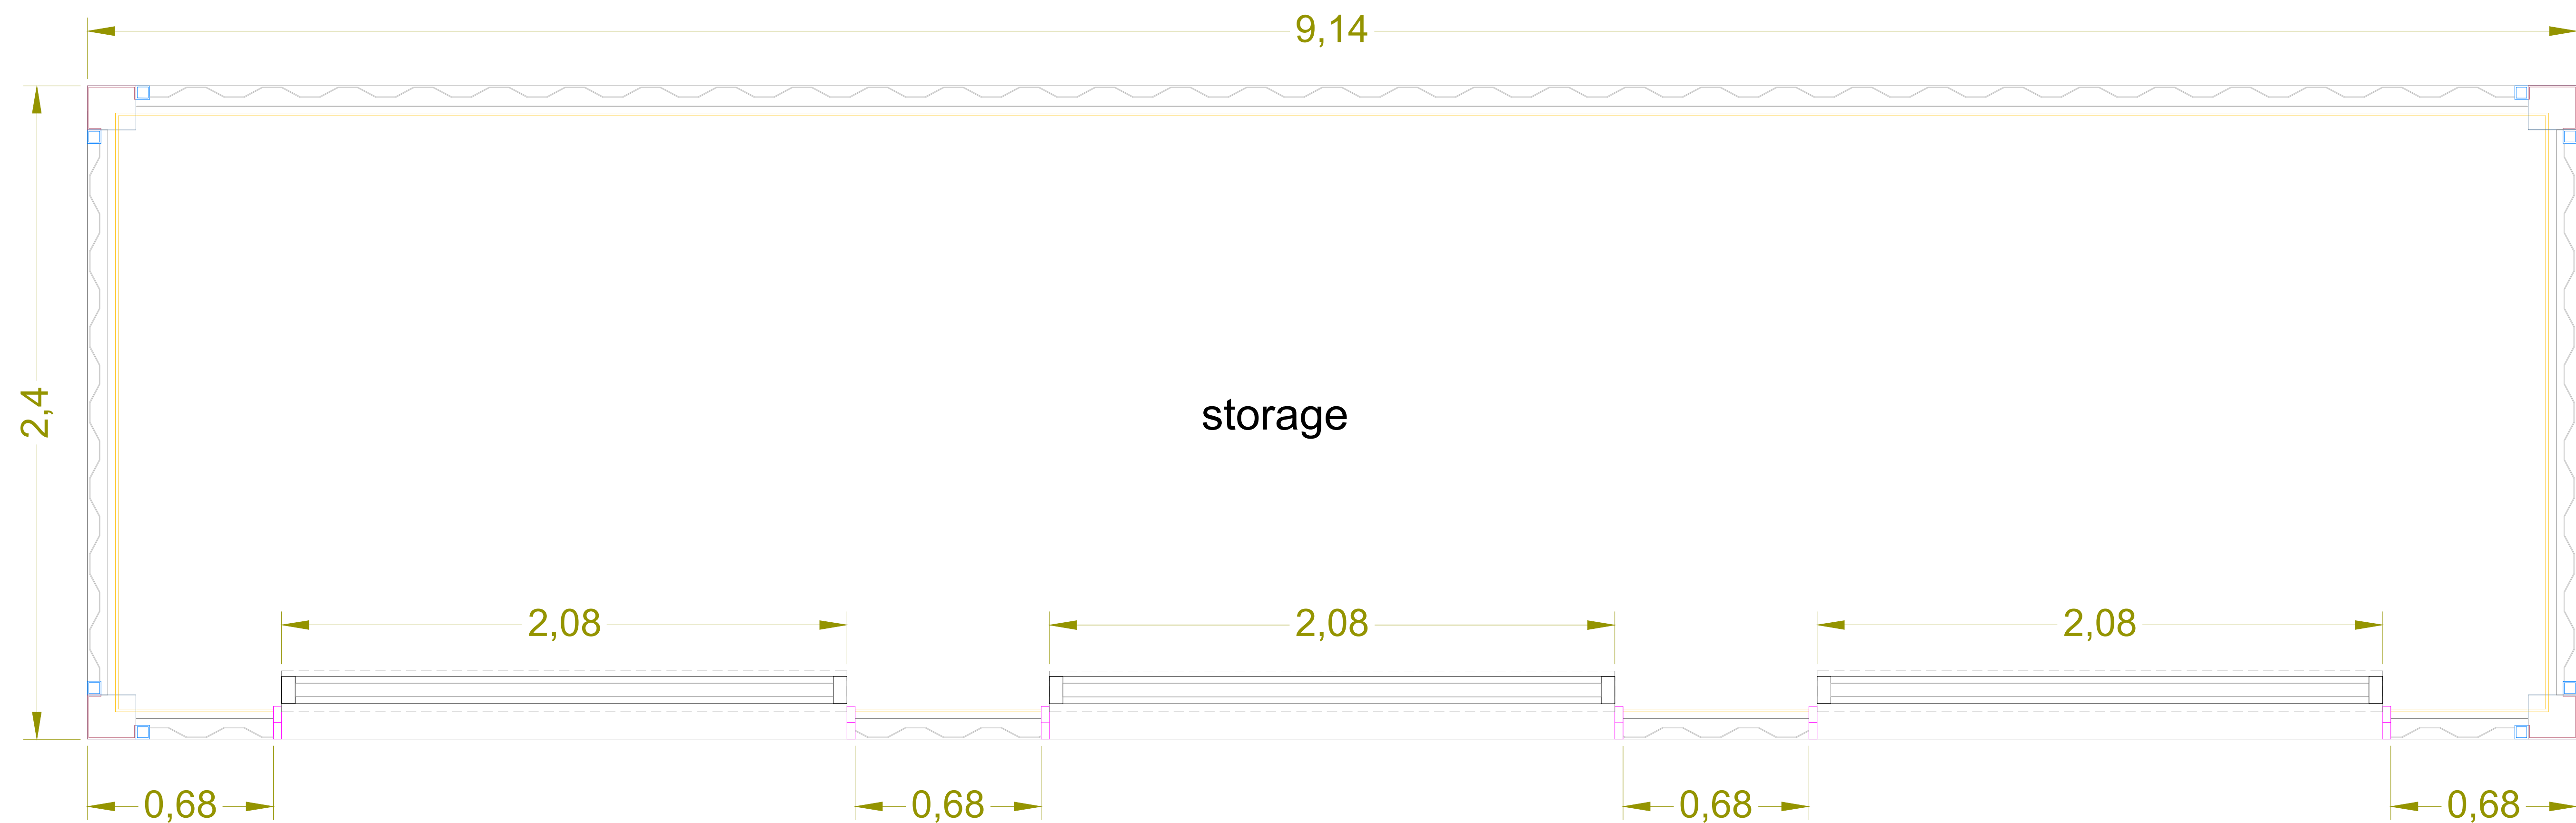


Plan

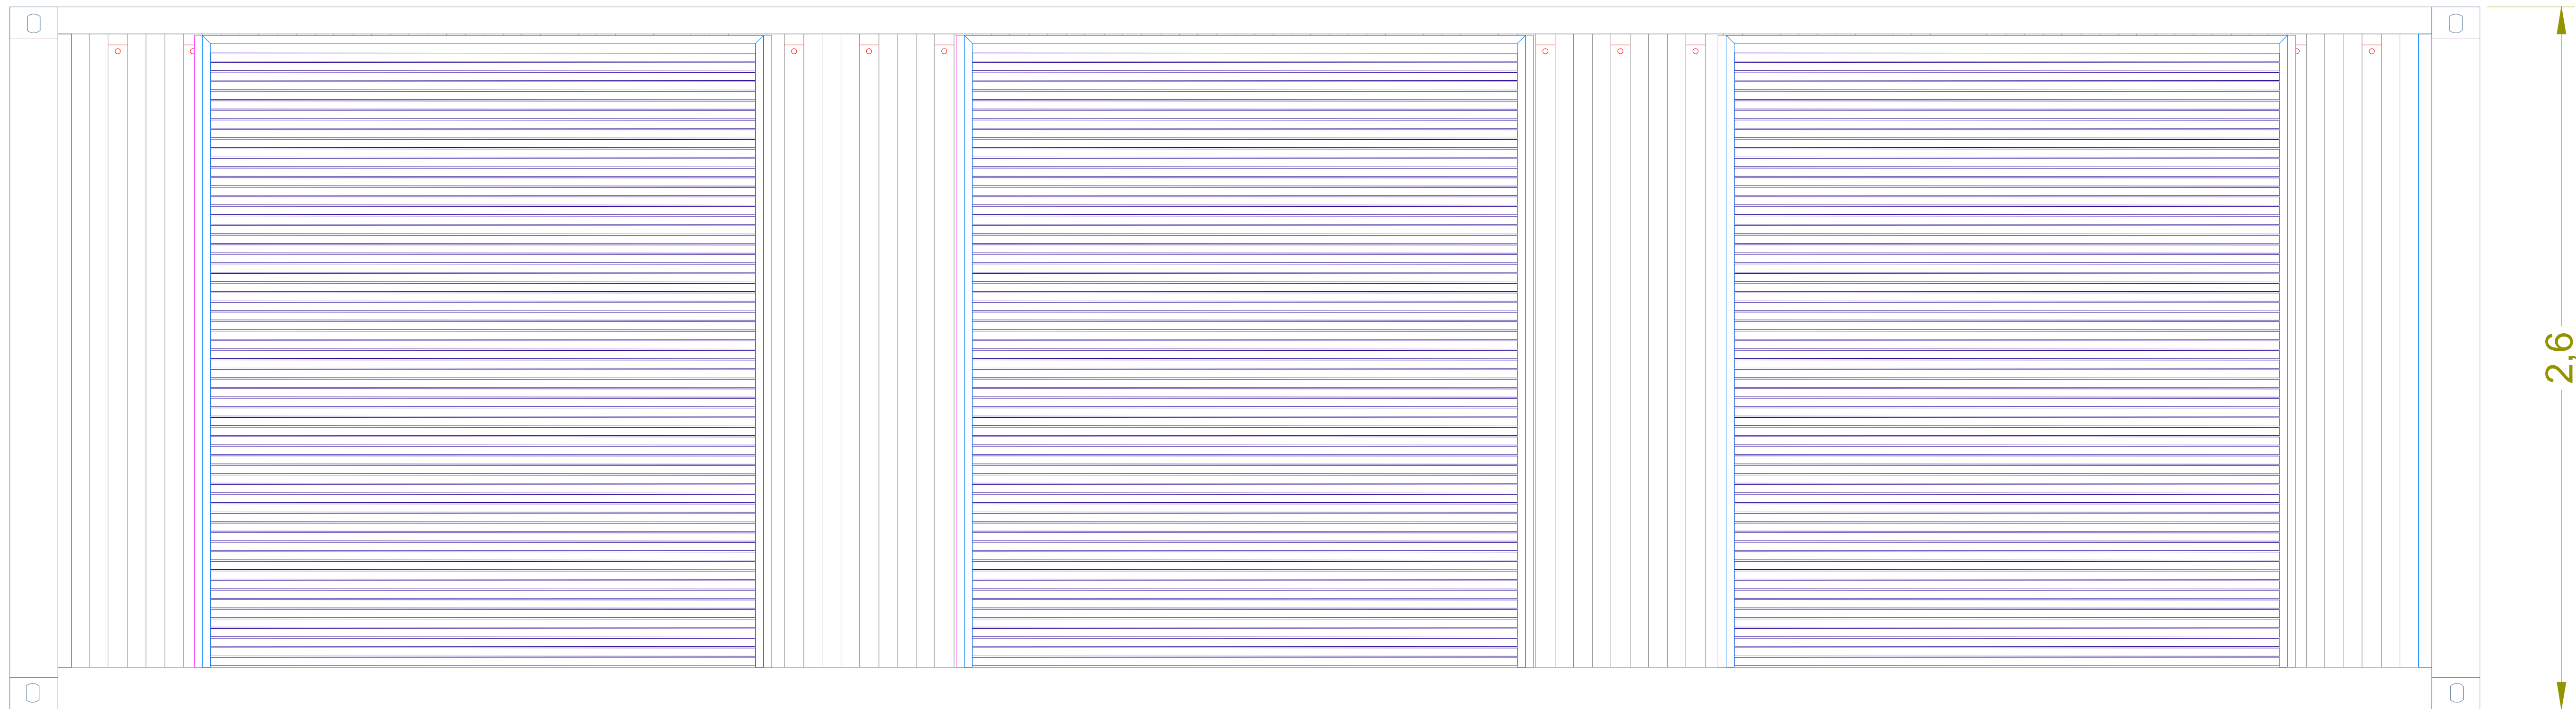

Front Elevation

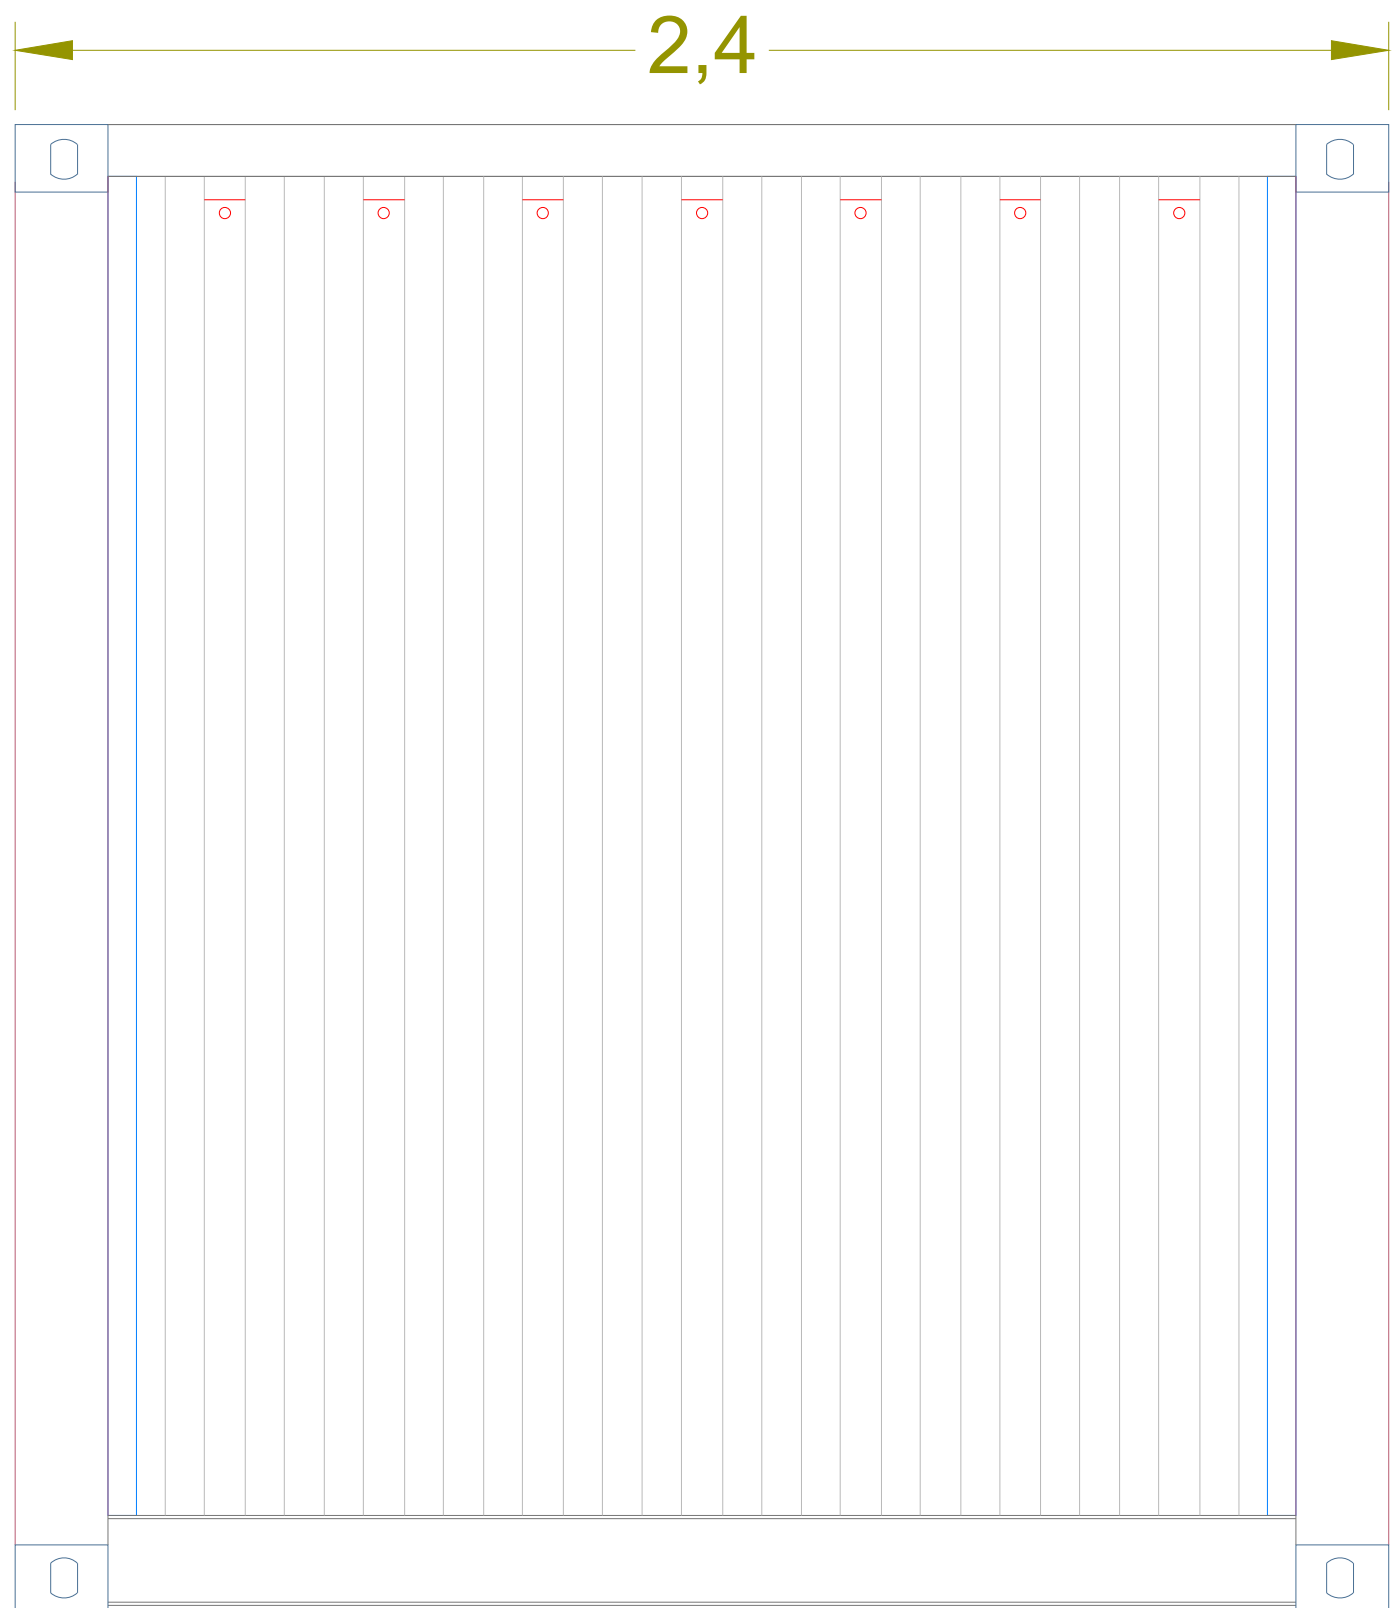

Right &Left Elevation

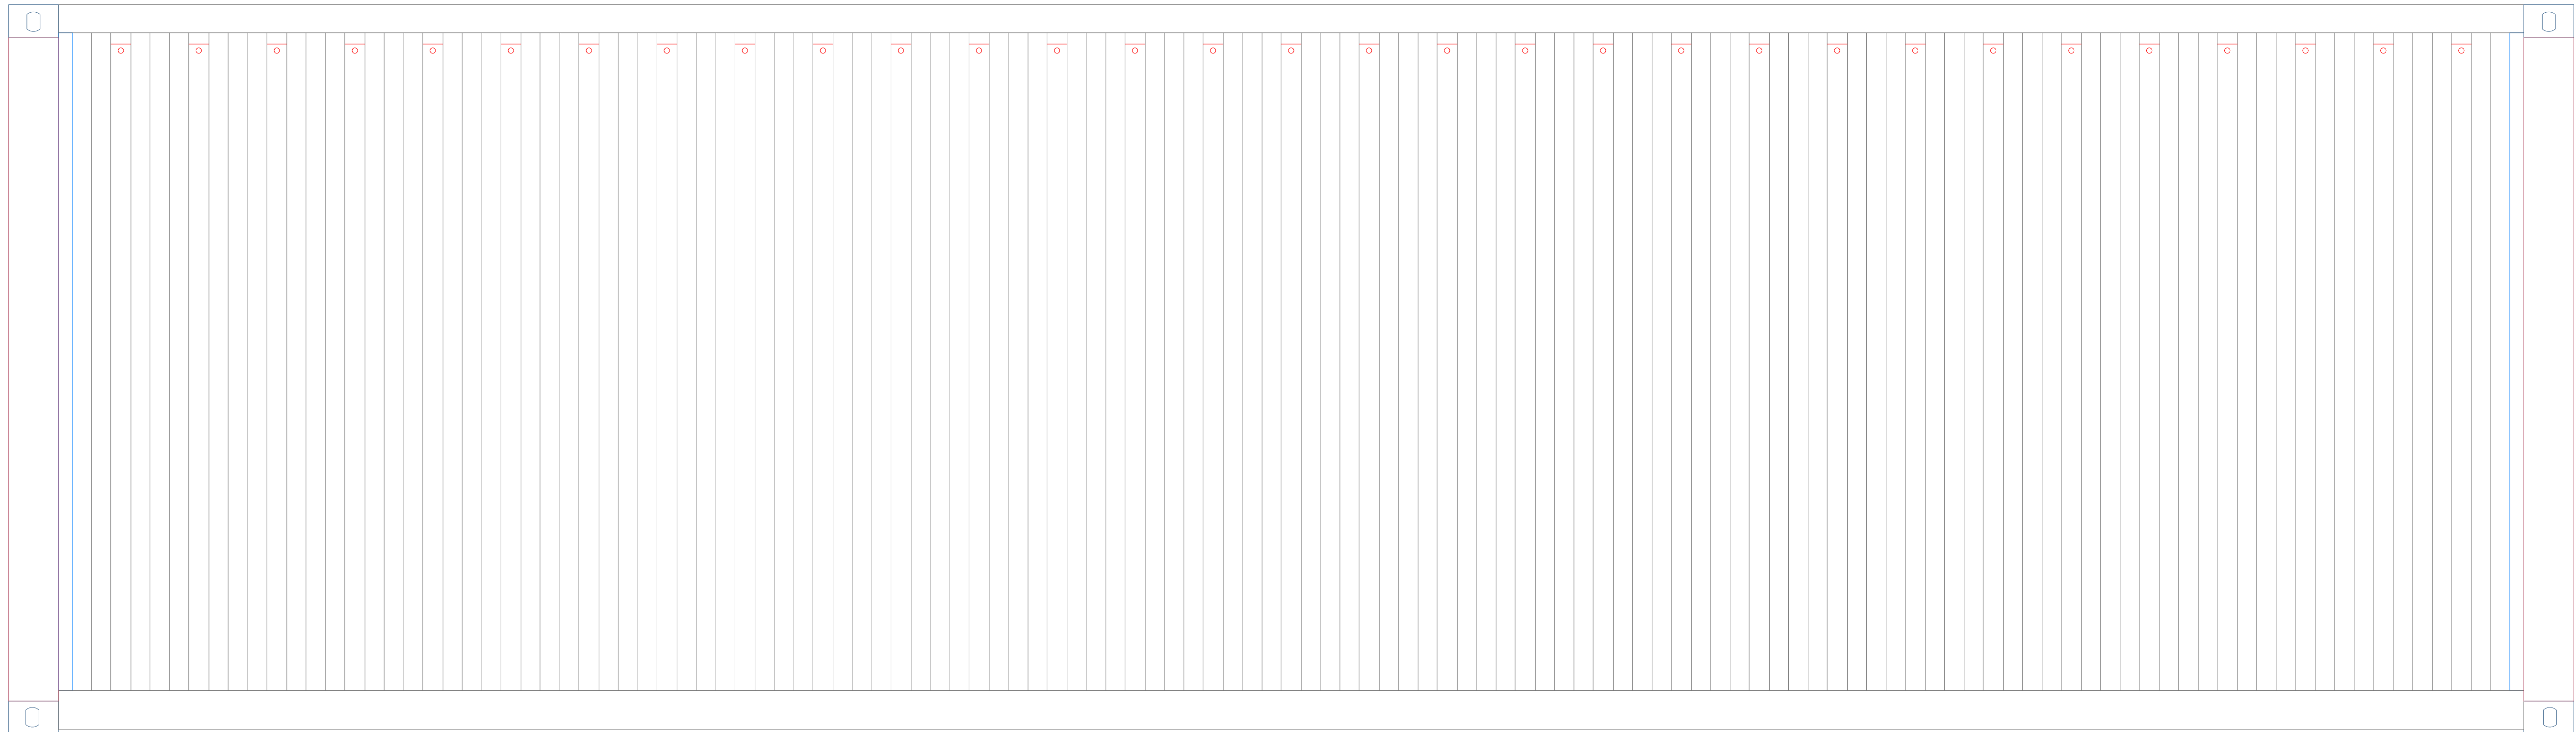

Back Elevation



Key Plan

Client :

STORAGE
ISBU 30'*8' (9.14*2.4)

DRAWING TITLE :

PLAN & ELEVATIONS

Project number	000		
VERSION	2	Date	02/05/2023
Drawn by :		Checked by :	

SLD-S30B			
1		Scale 1:100	