



Key Plan

Client :

STORAGE
ISBU 5'*8' (1.52*2.4)

DRAWING TITLE :

PLAN & ELEVATIONS


Project number		000	
VERSION	2	Date	02/05/2023
Drawn by :		Checked by :	

SLD-S05B


1Scale 1:100




Plan

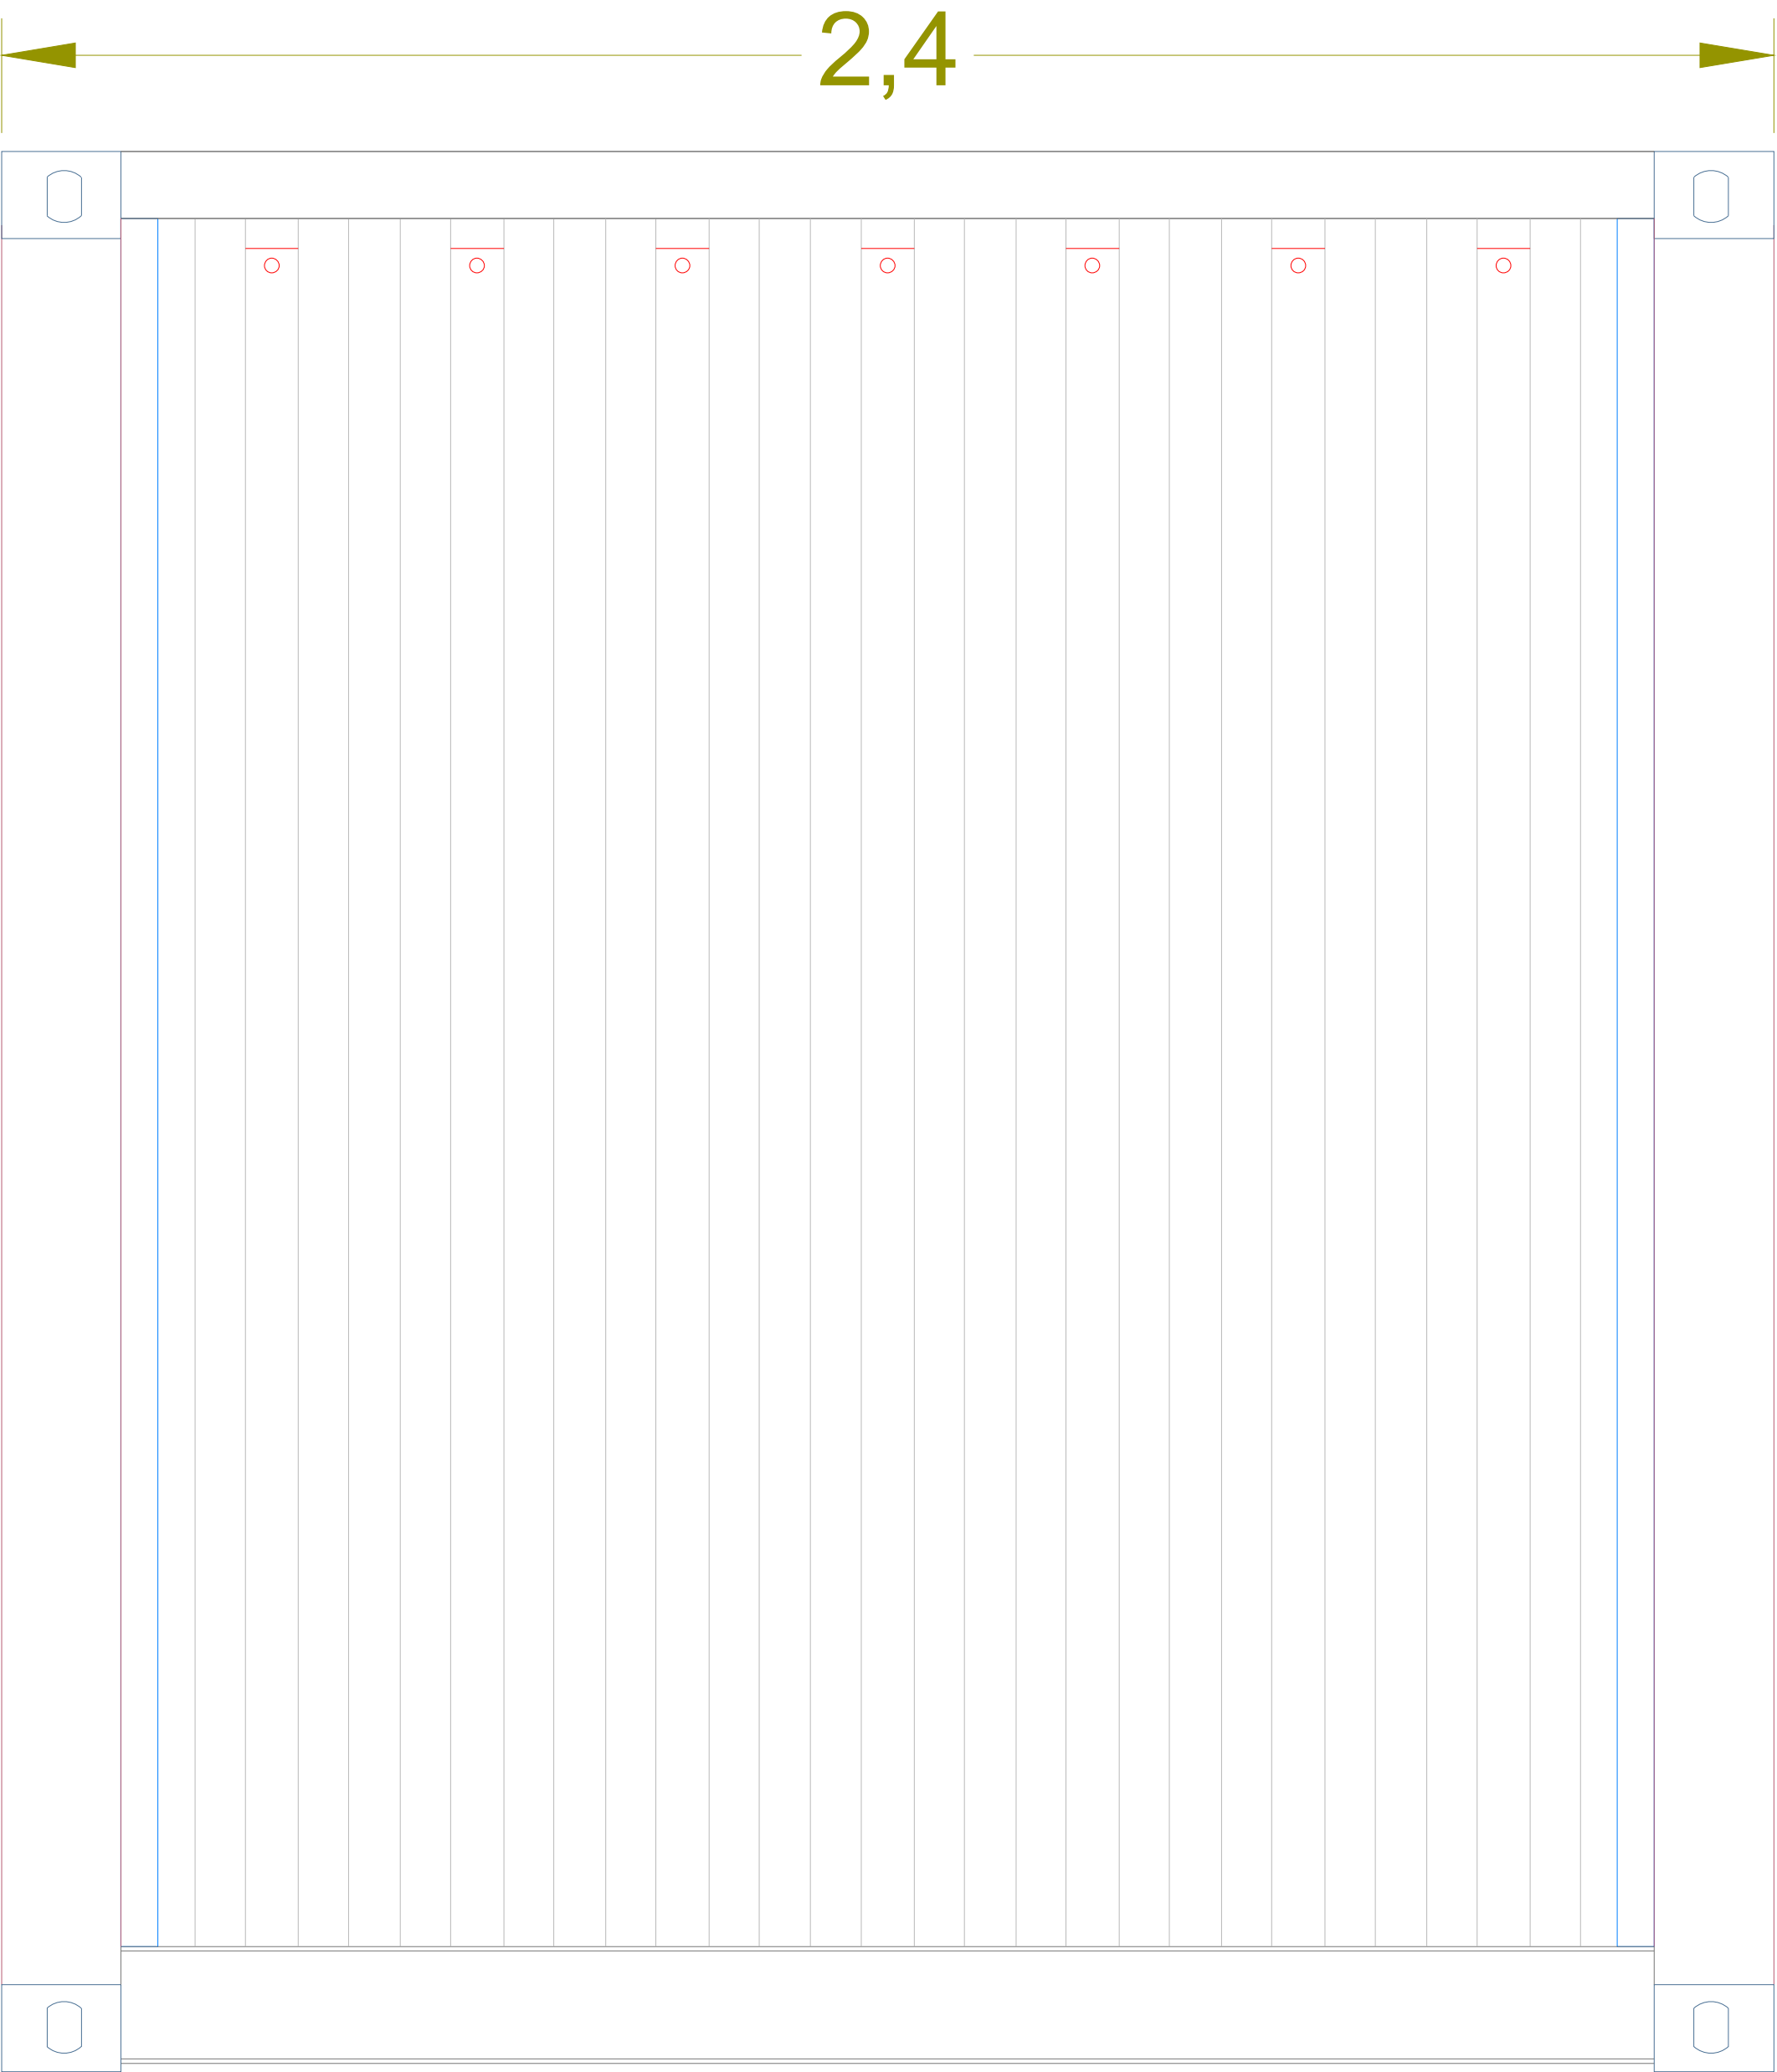

Right &Left Elevation

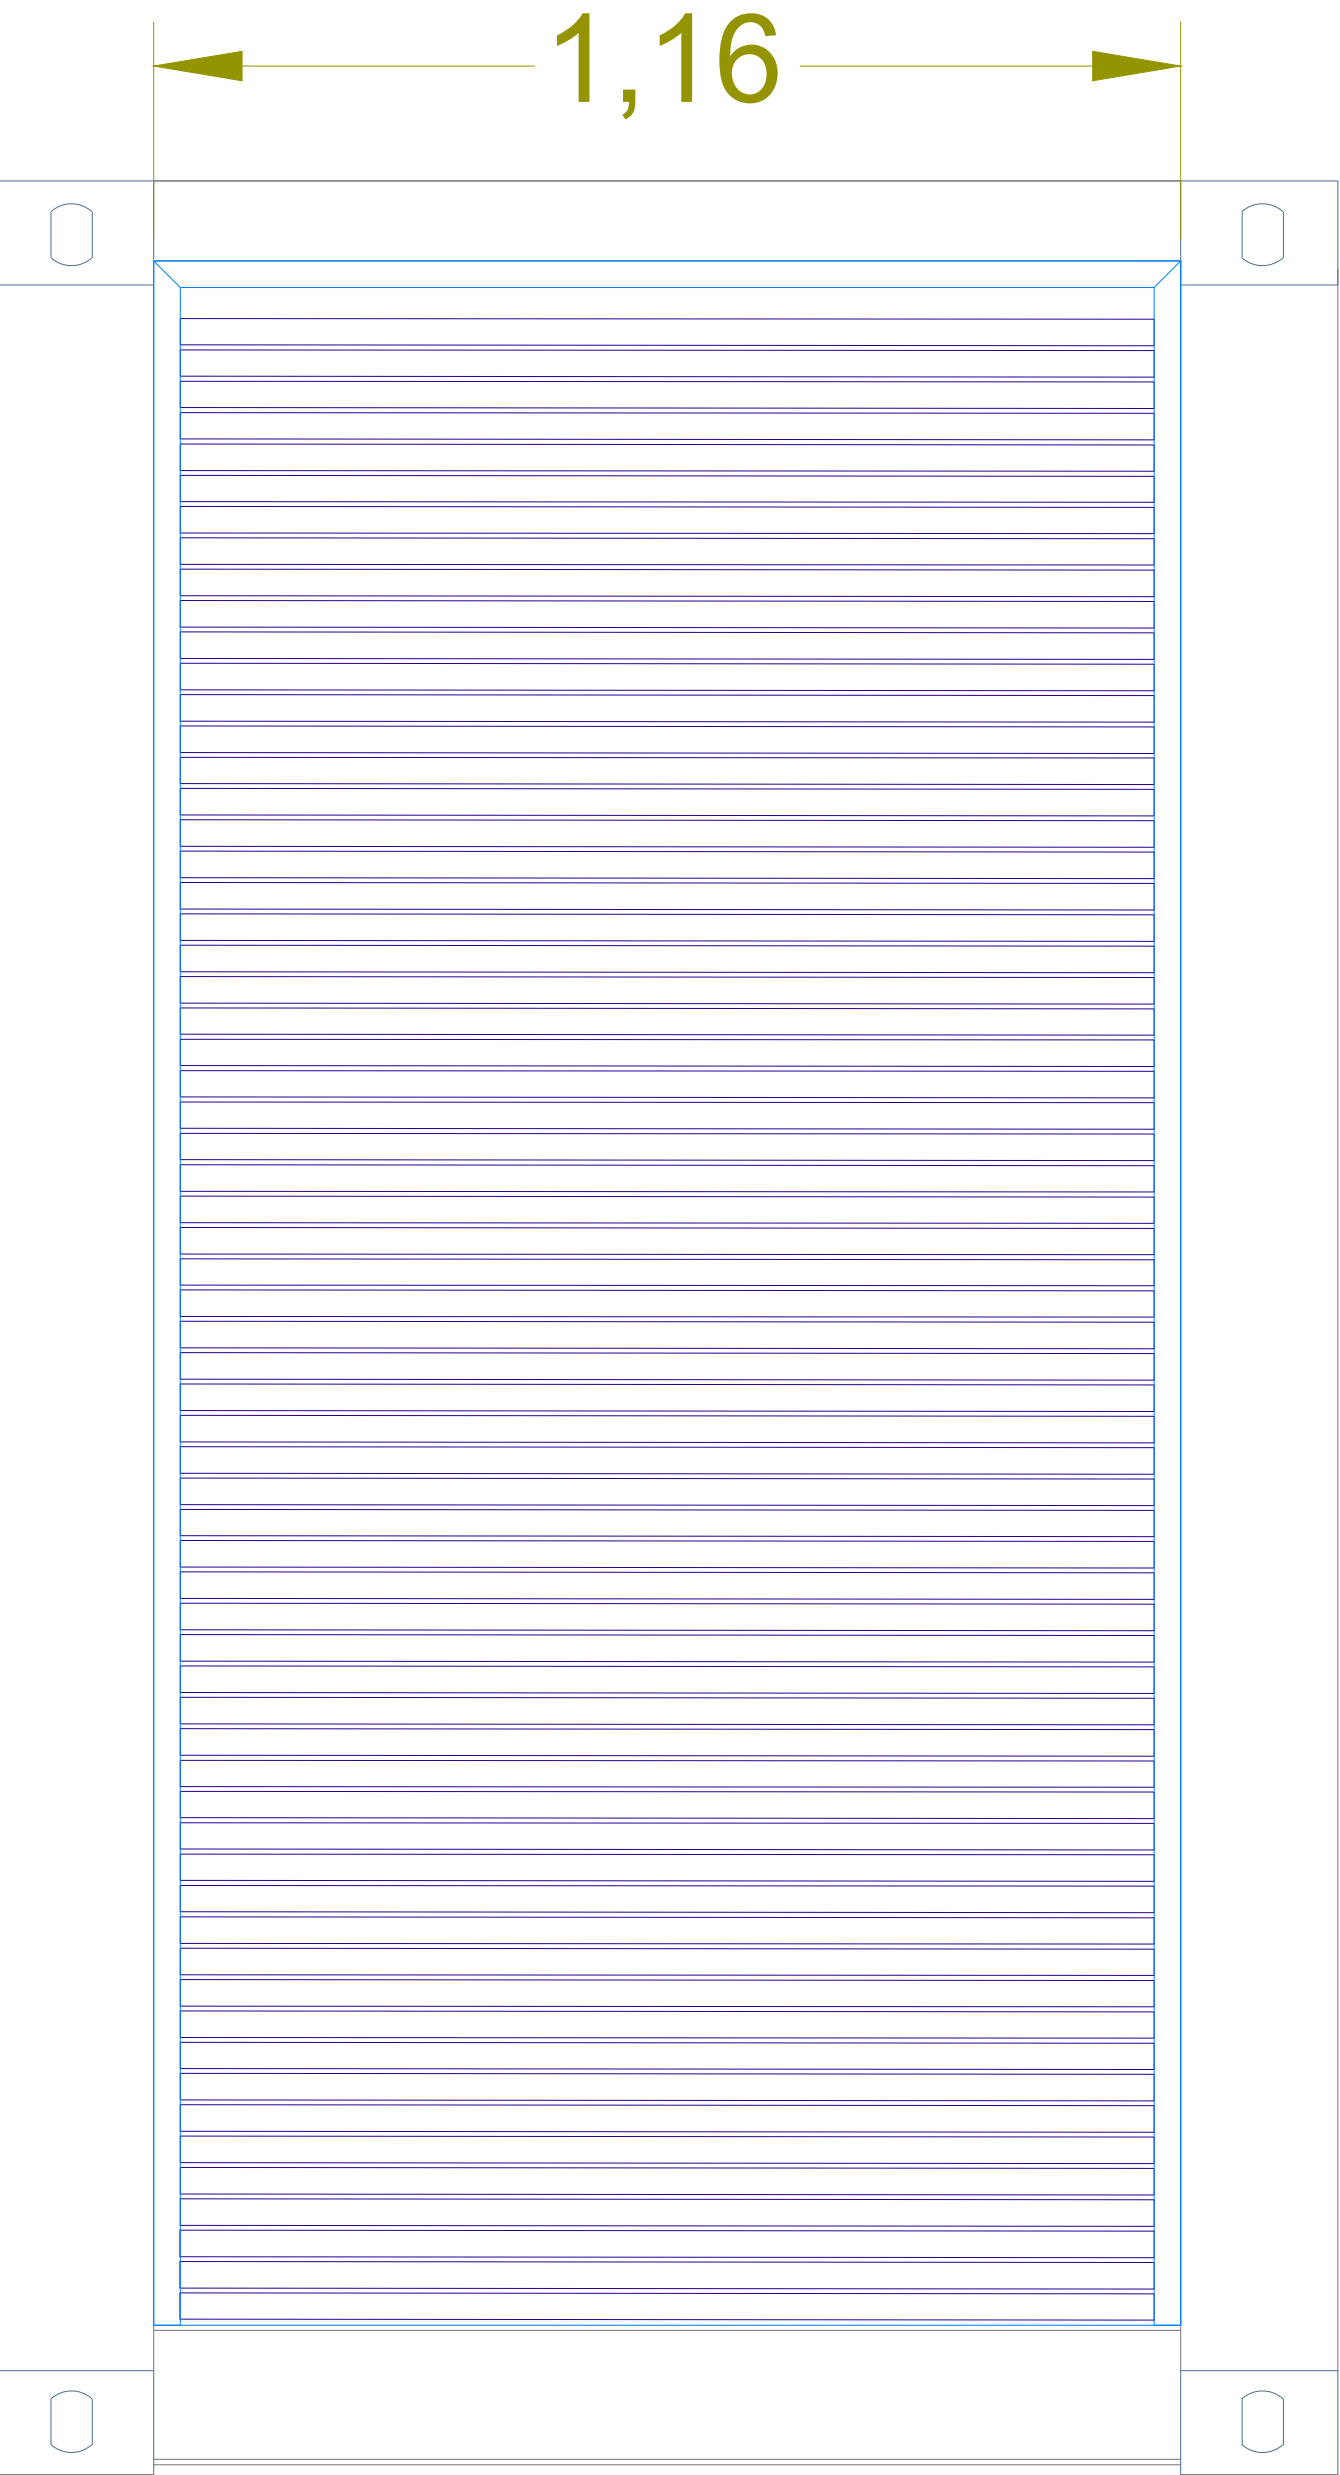

Back Elevation

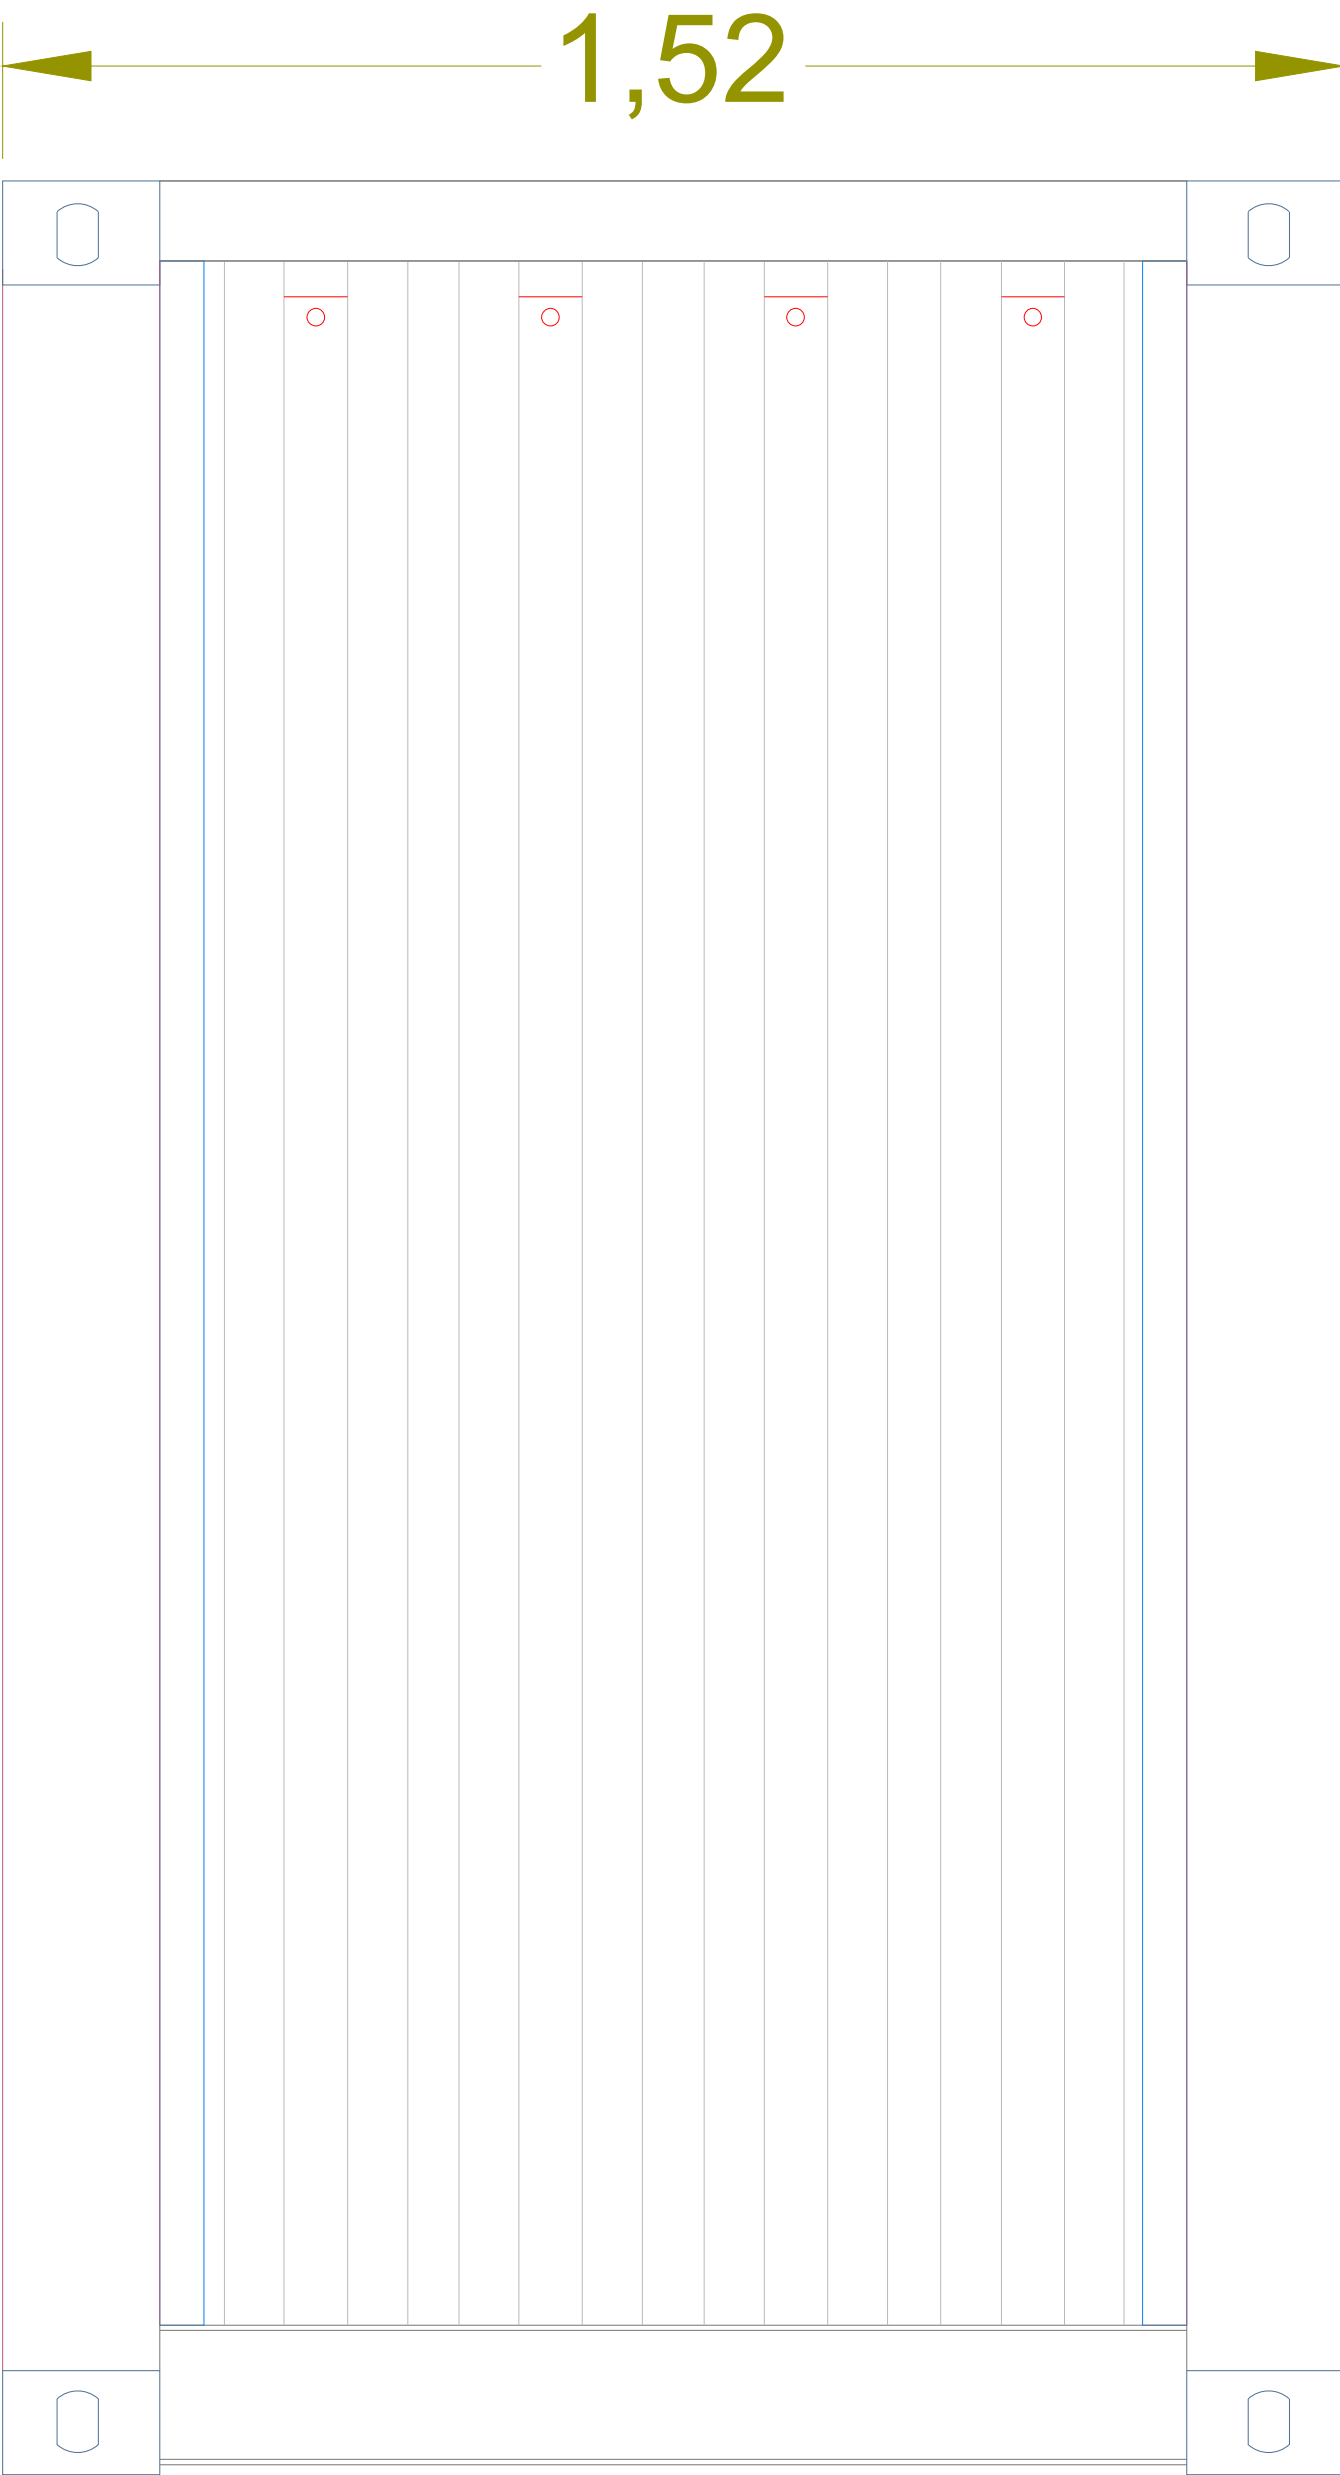

Front Elevation