




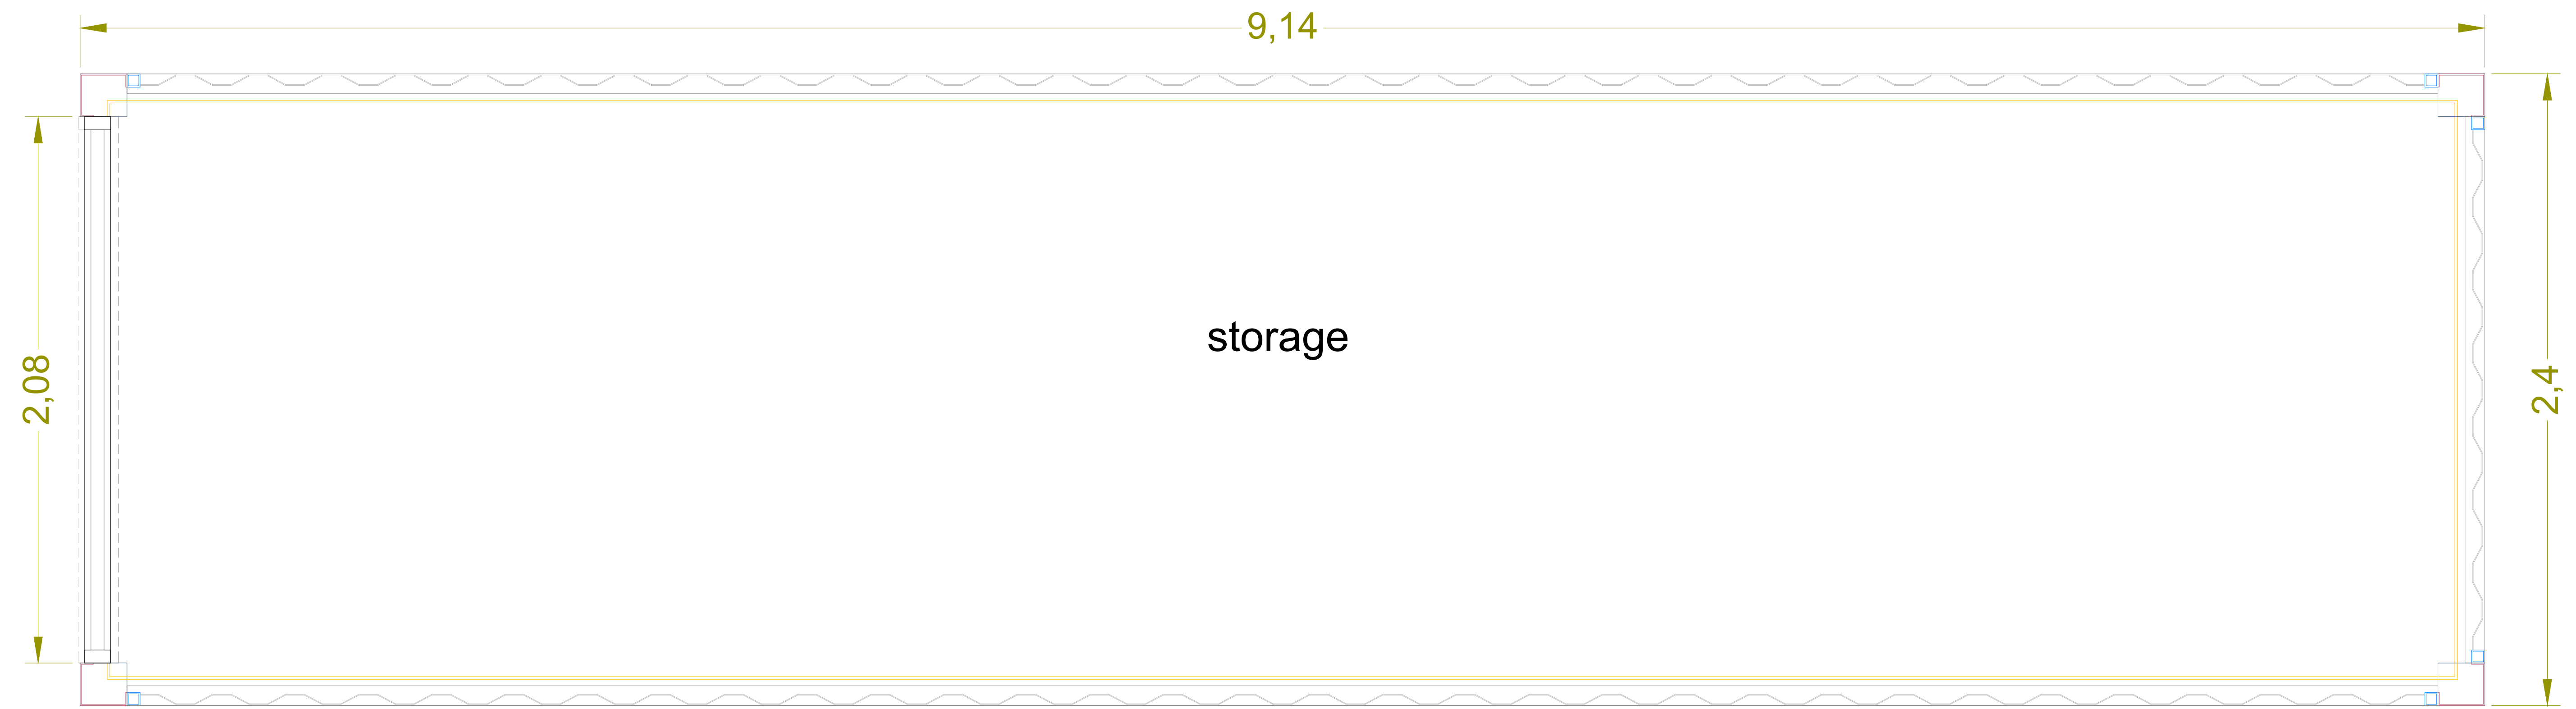


Plan

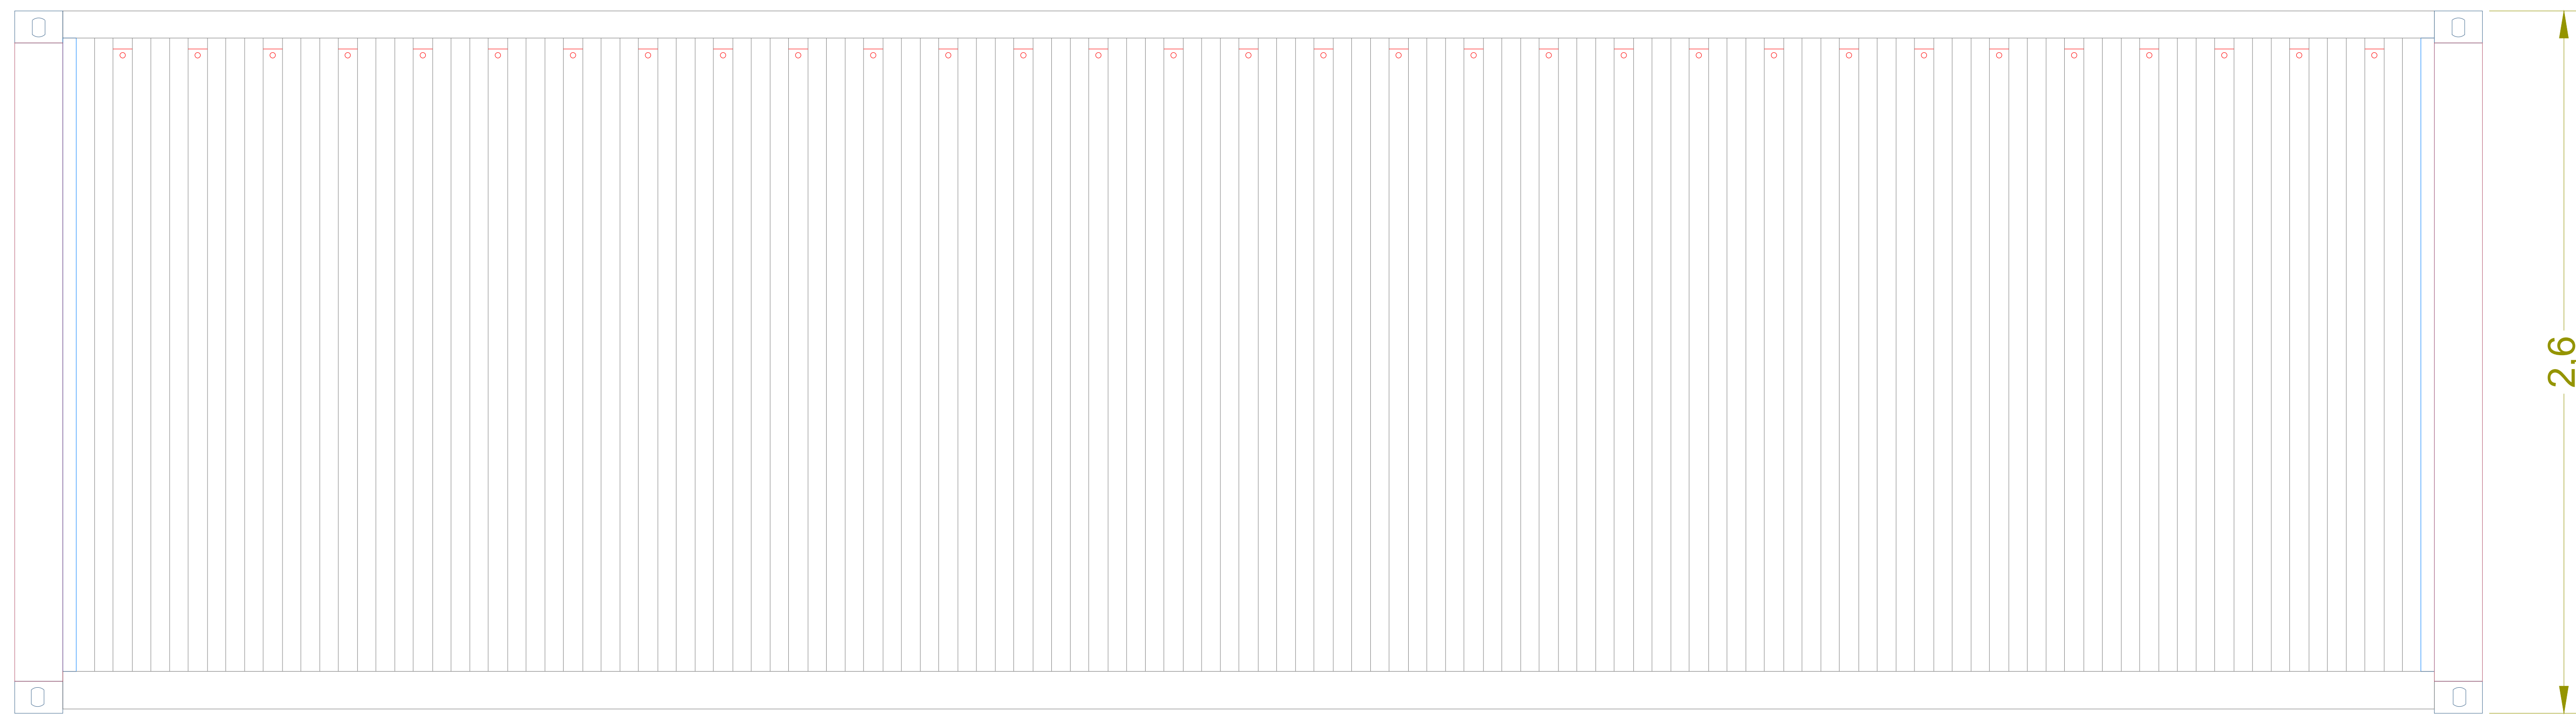

Front & Back Elevation

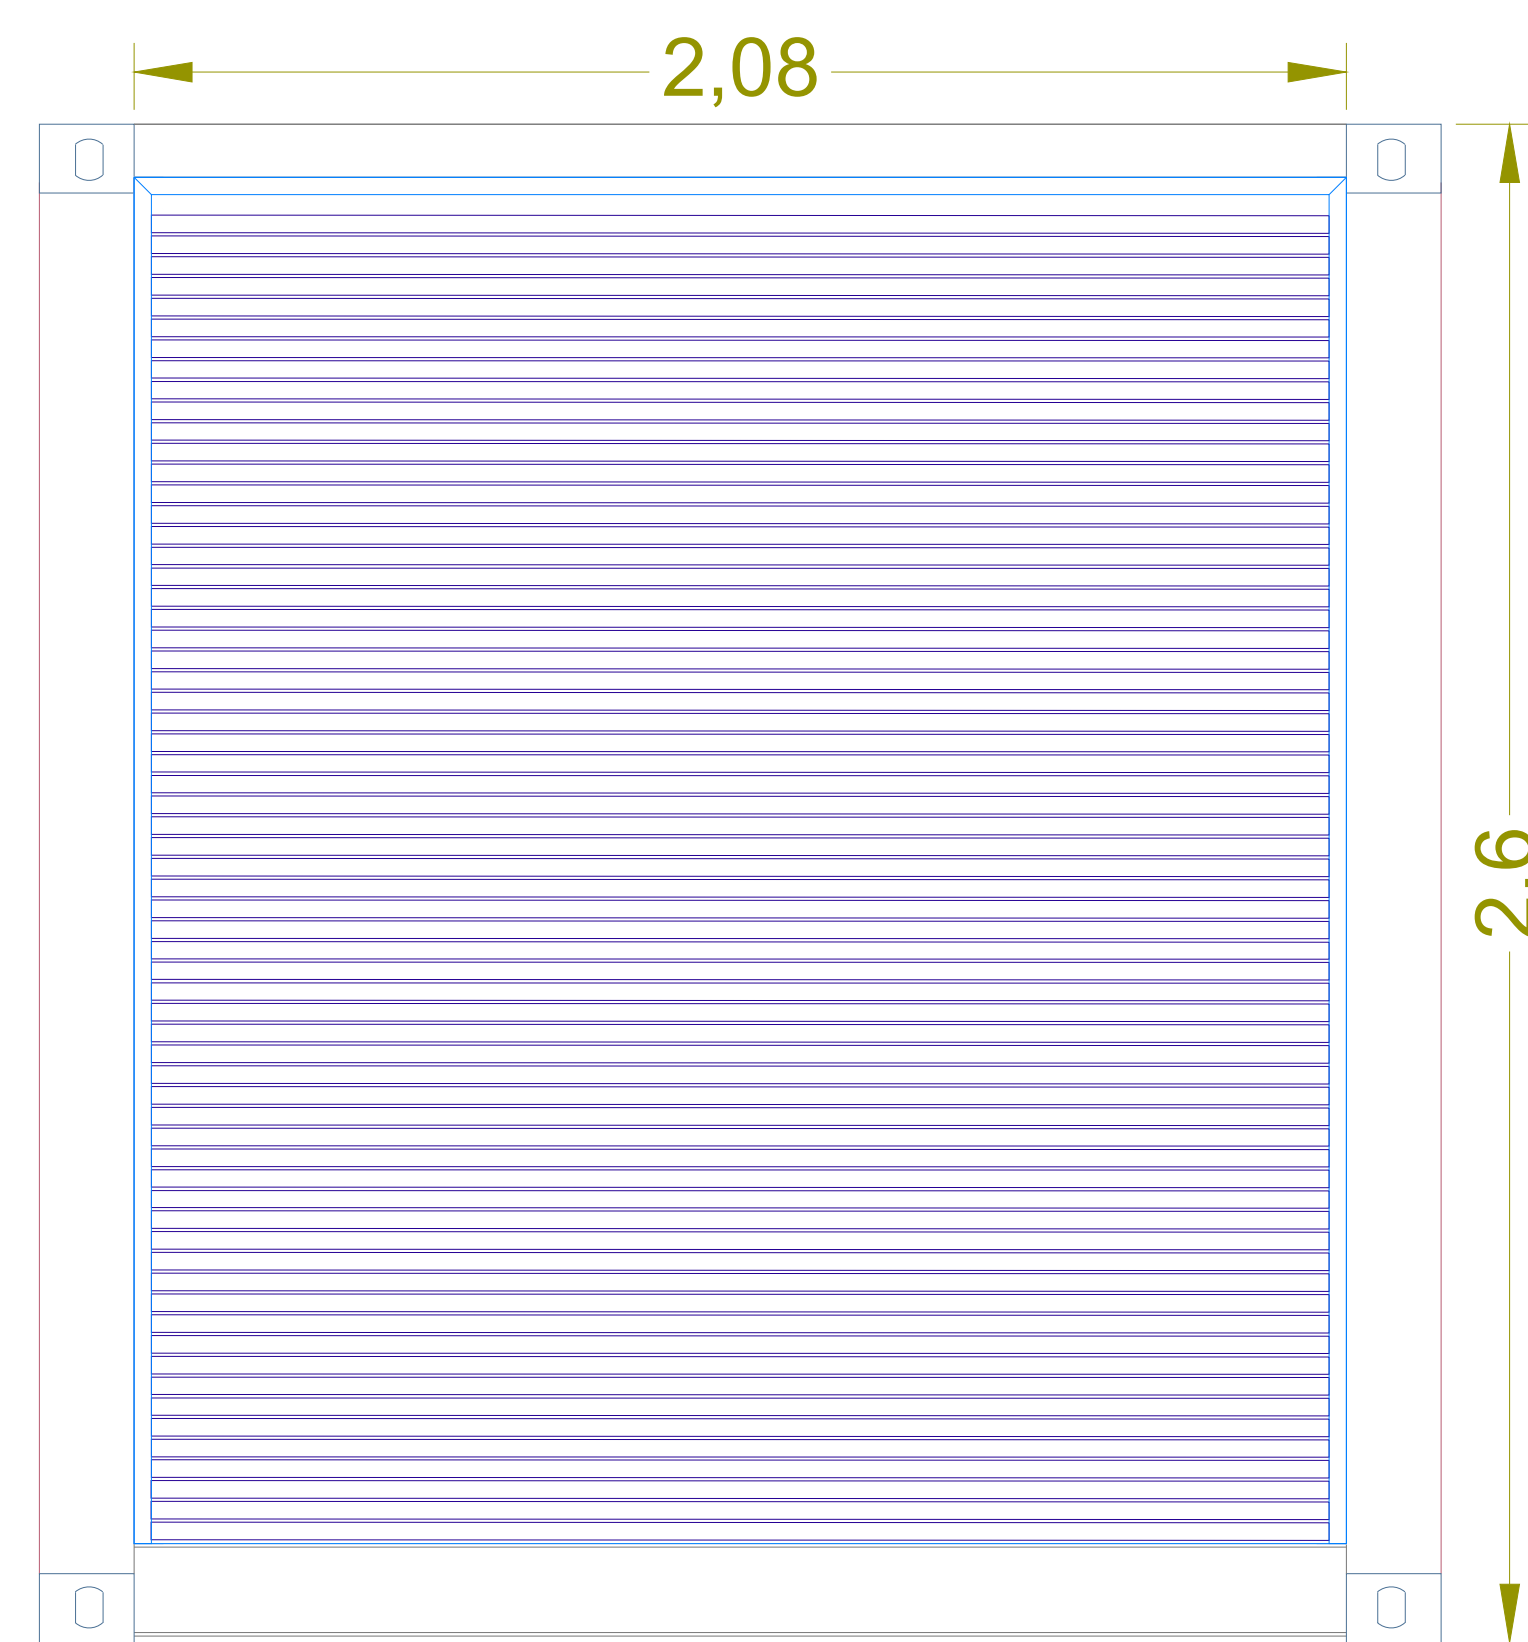

Left Elevation

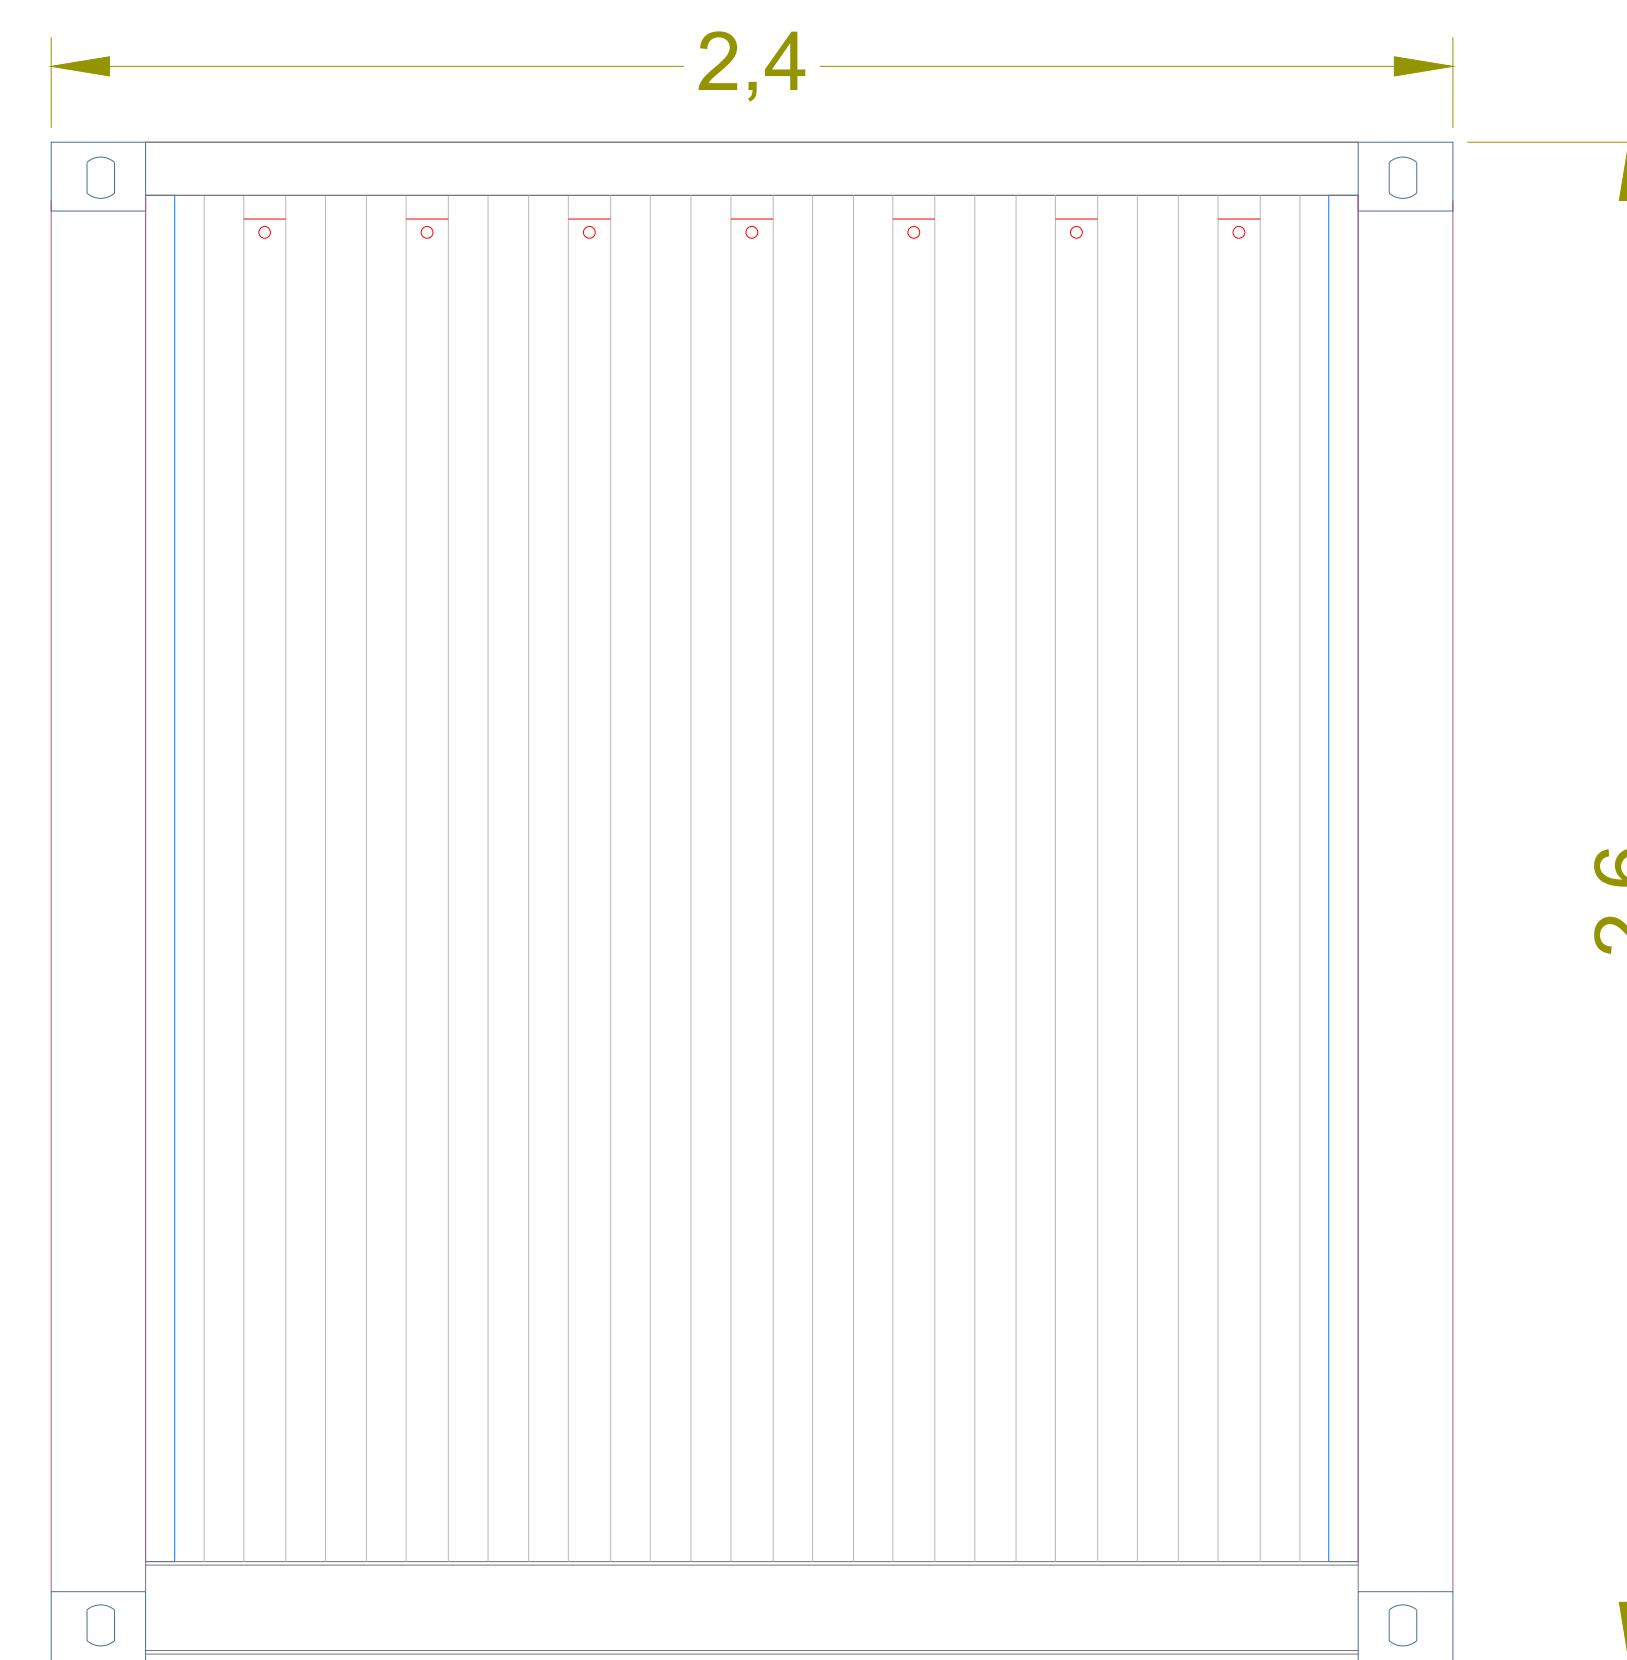

Right Elevation



Key Plan

Client :

STORAGE
ISBU 30'*8' (9.14*2.4)

DRAWING TITLE :

PLAN & ELEVATIONS

Project number	000		
VERSION	2	Date	02/05/2023
Drawn by :	Checked by :		

SLD-S30A

1

Scale 1:100