
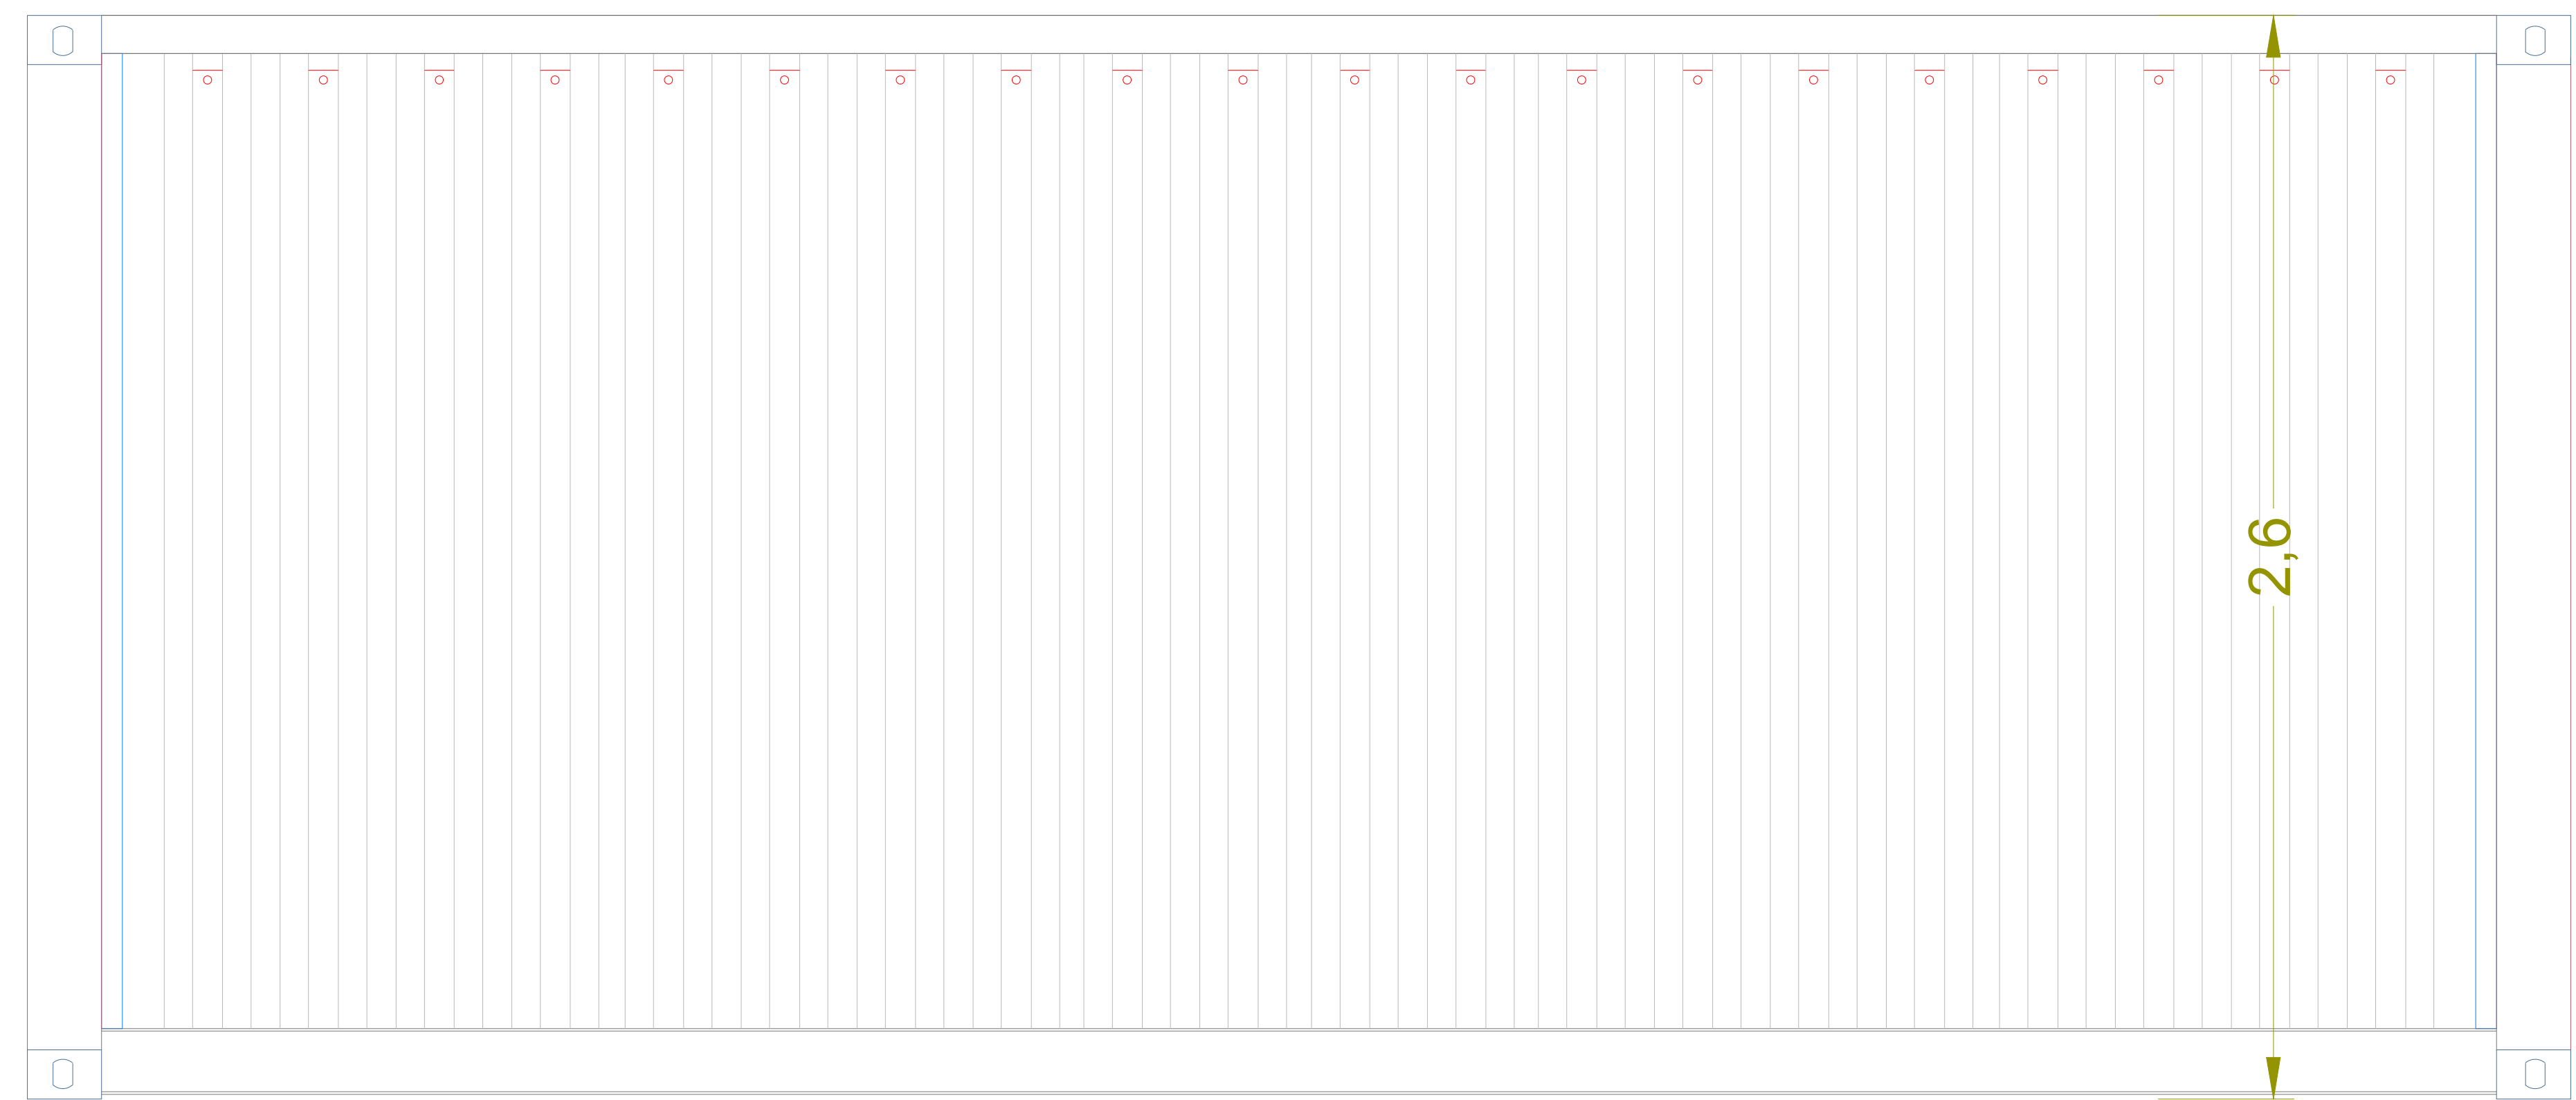
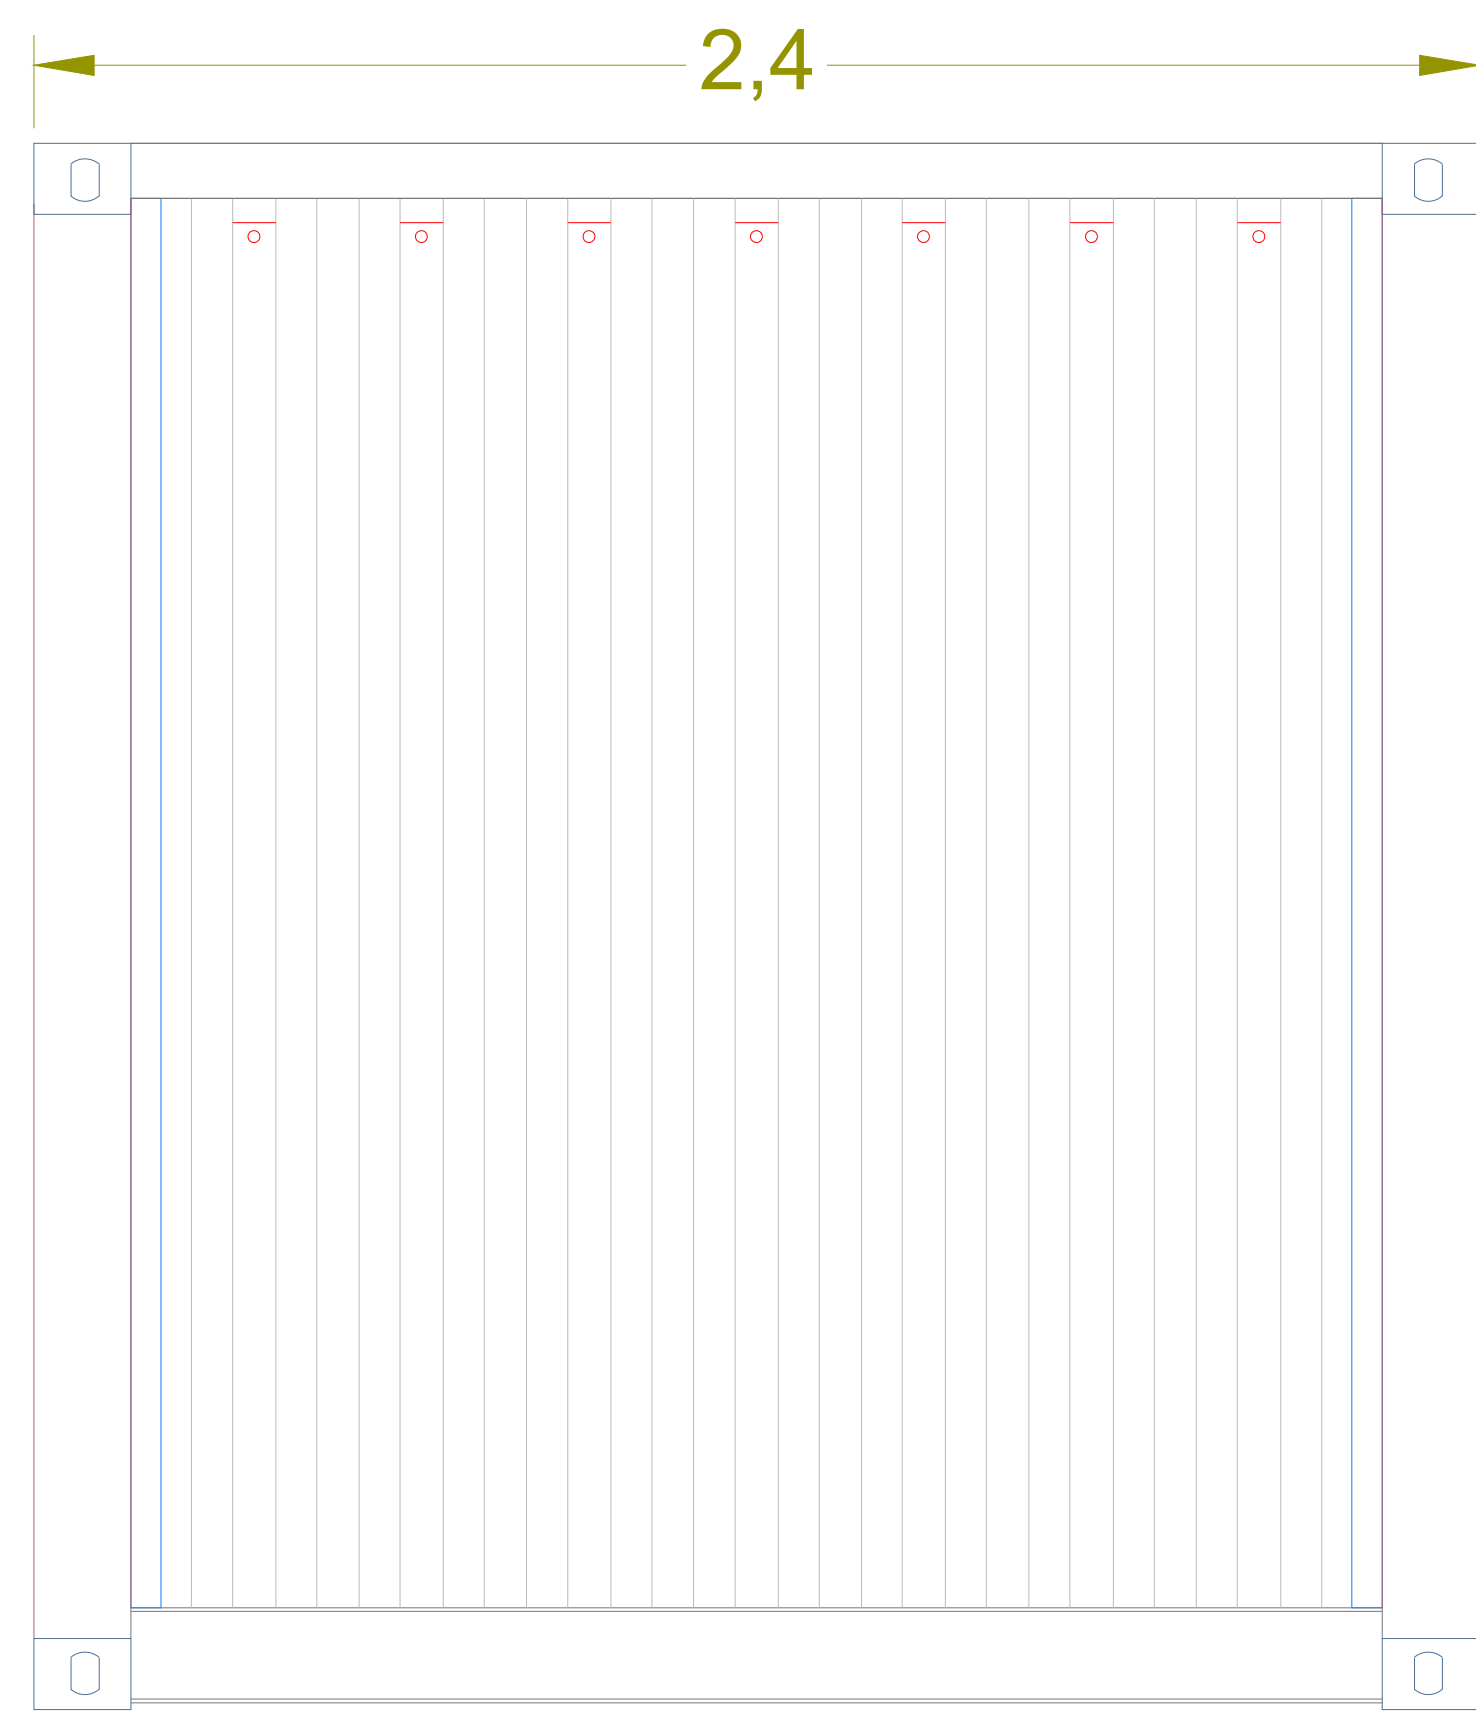
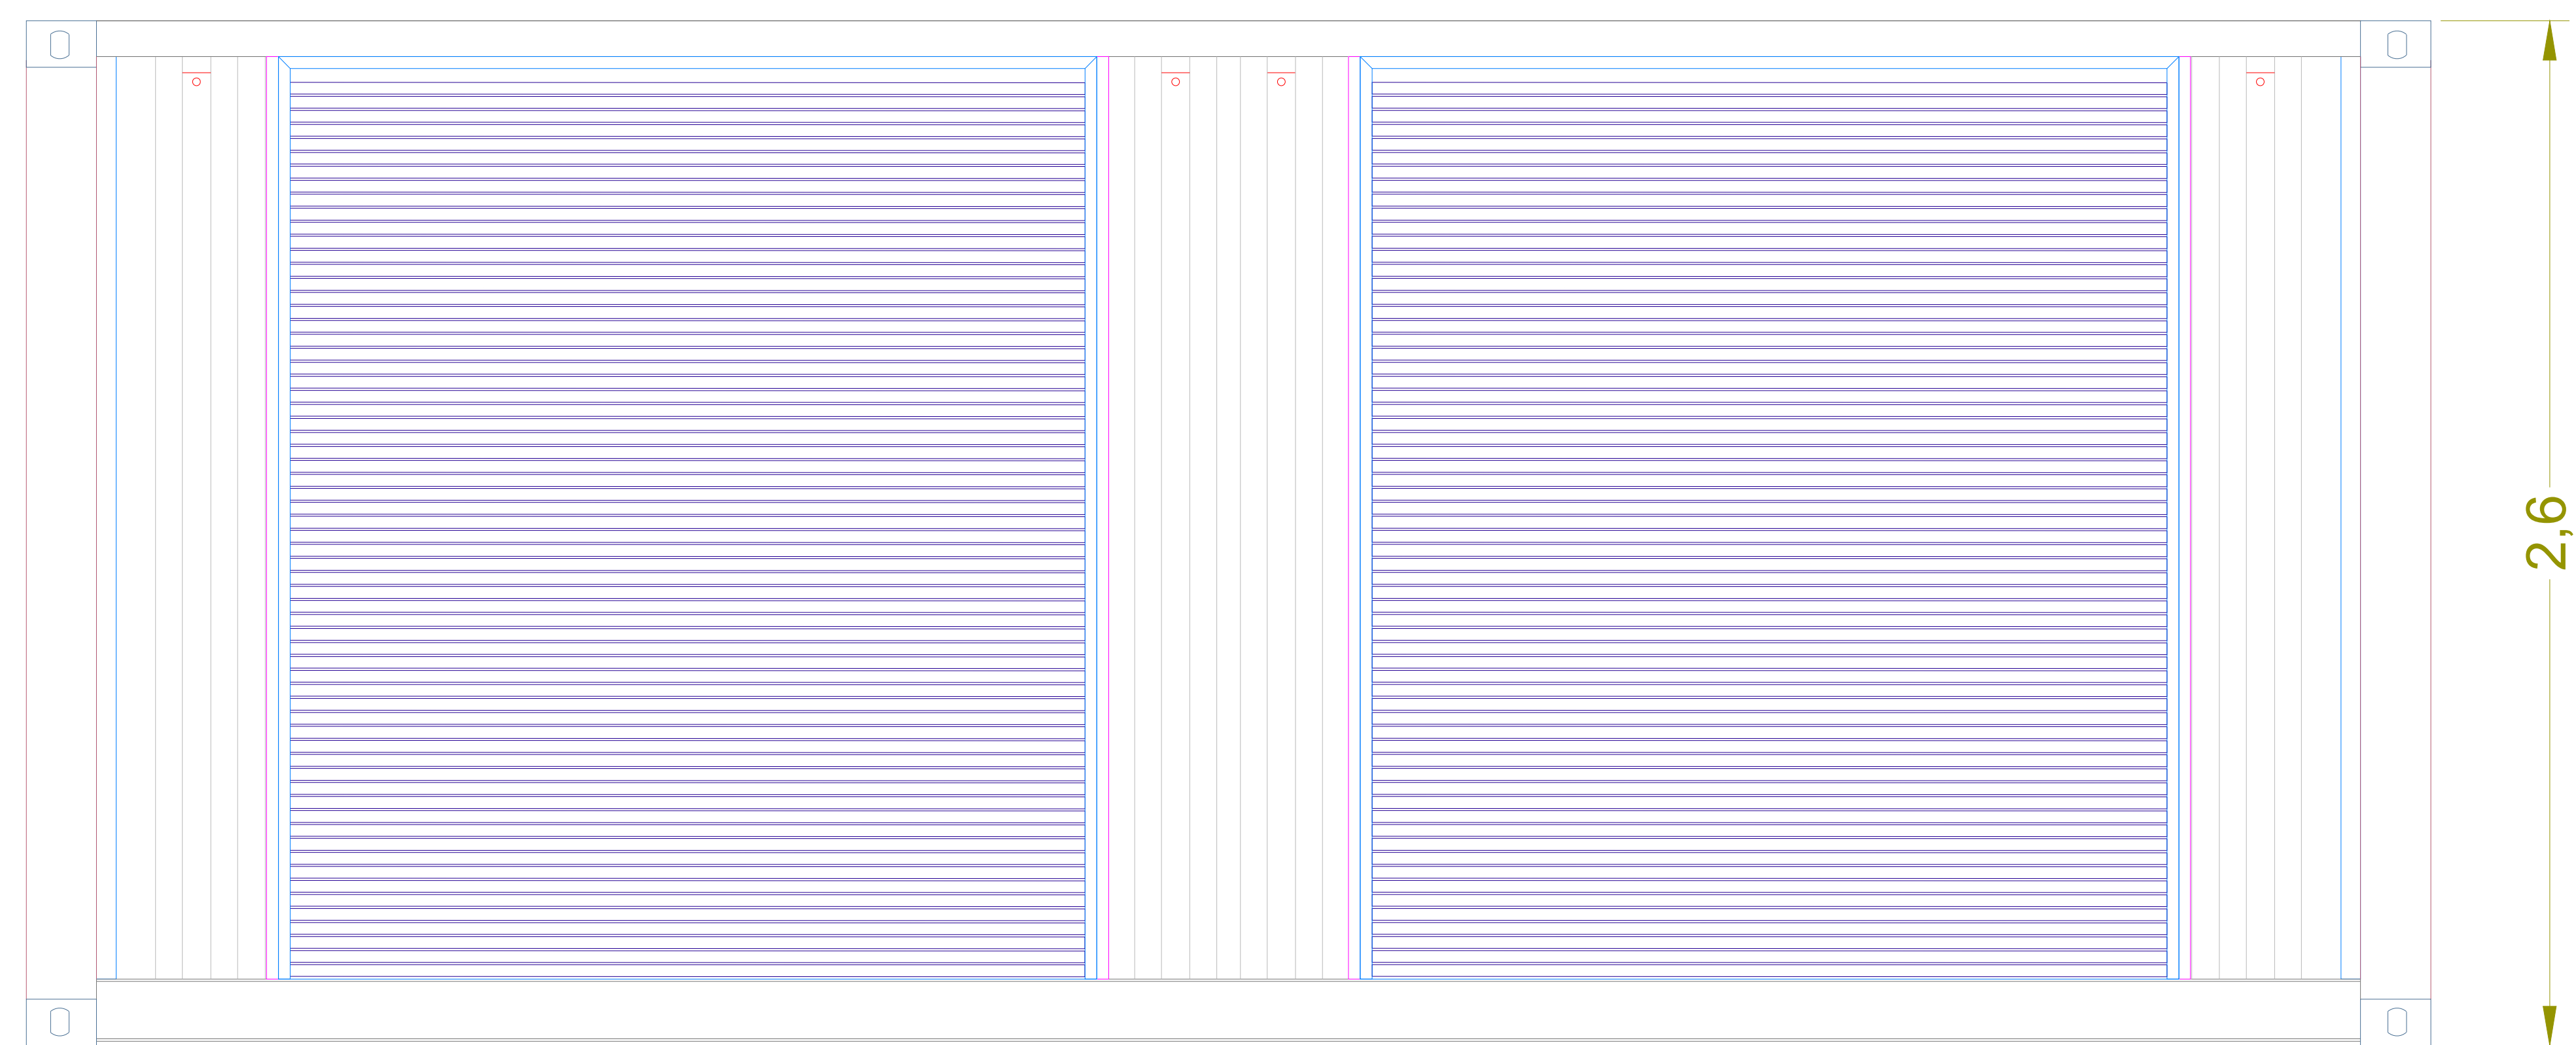


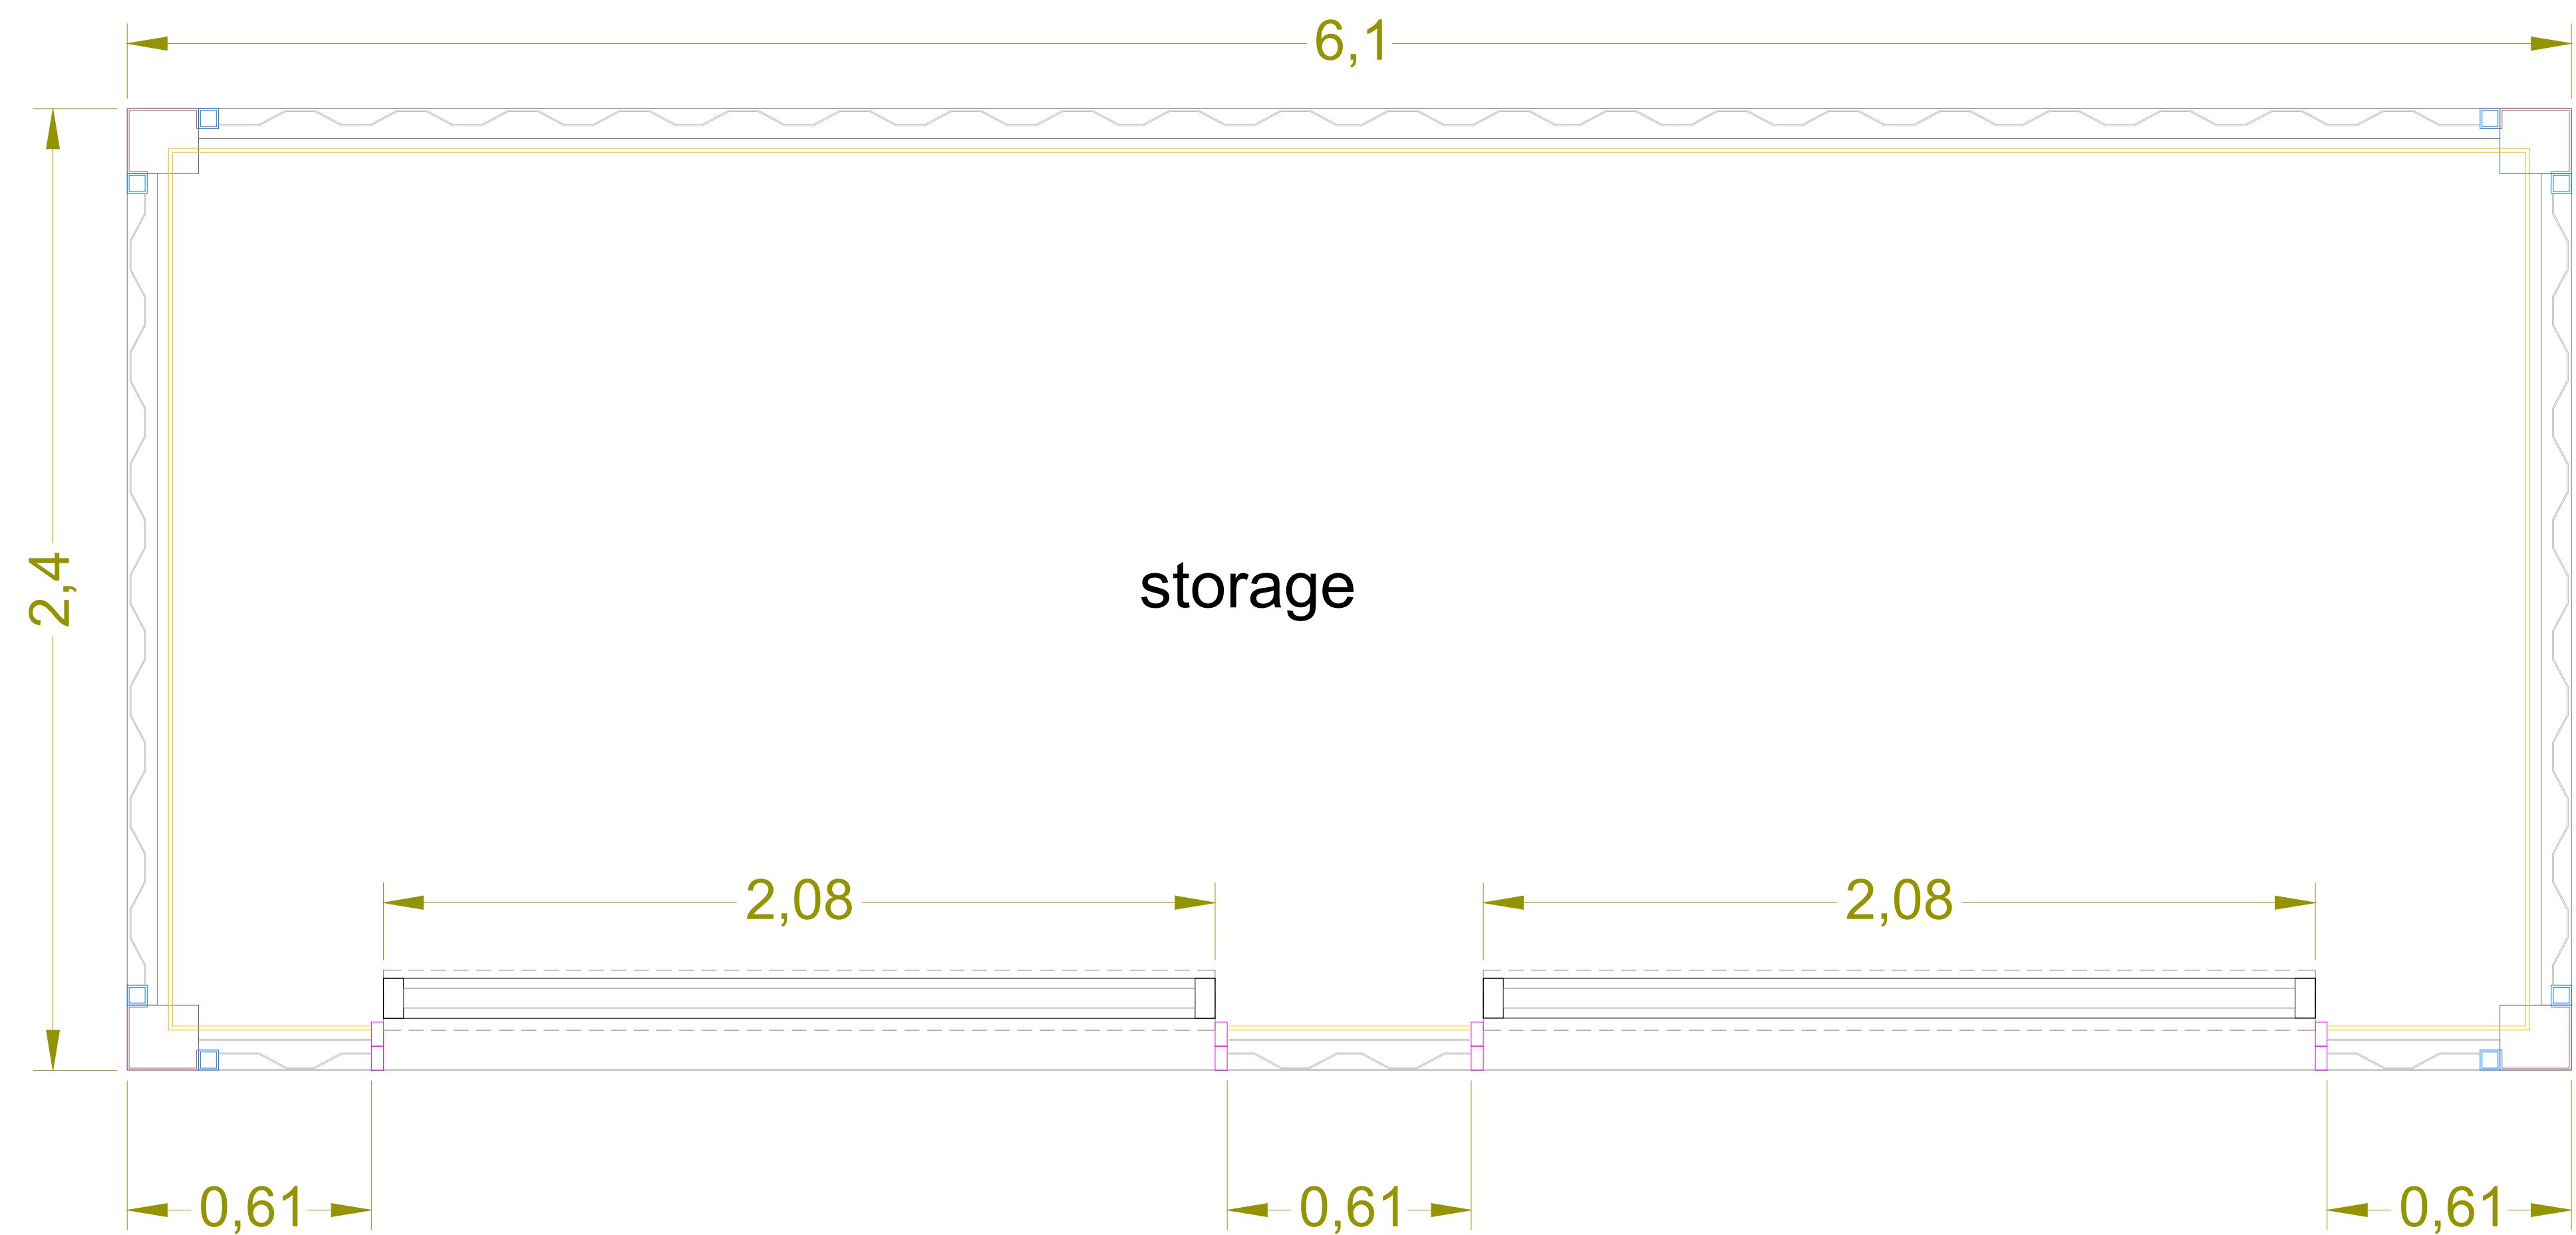

Key Plan

Client :

STORAGE
ISBU 20'*8' (6.10*2.4)

DRAWING TITLE :

PLAN & ELEVATIONS

Project number	000	
VERSION 2	Date	02/05/2023
Drawn by :	Checked by :	

SLD-S20B

1

Scale 1:100