




Plan

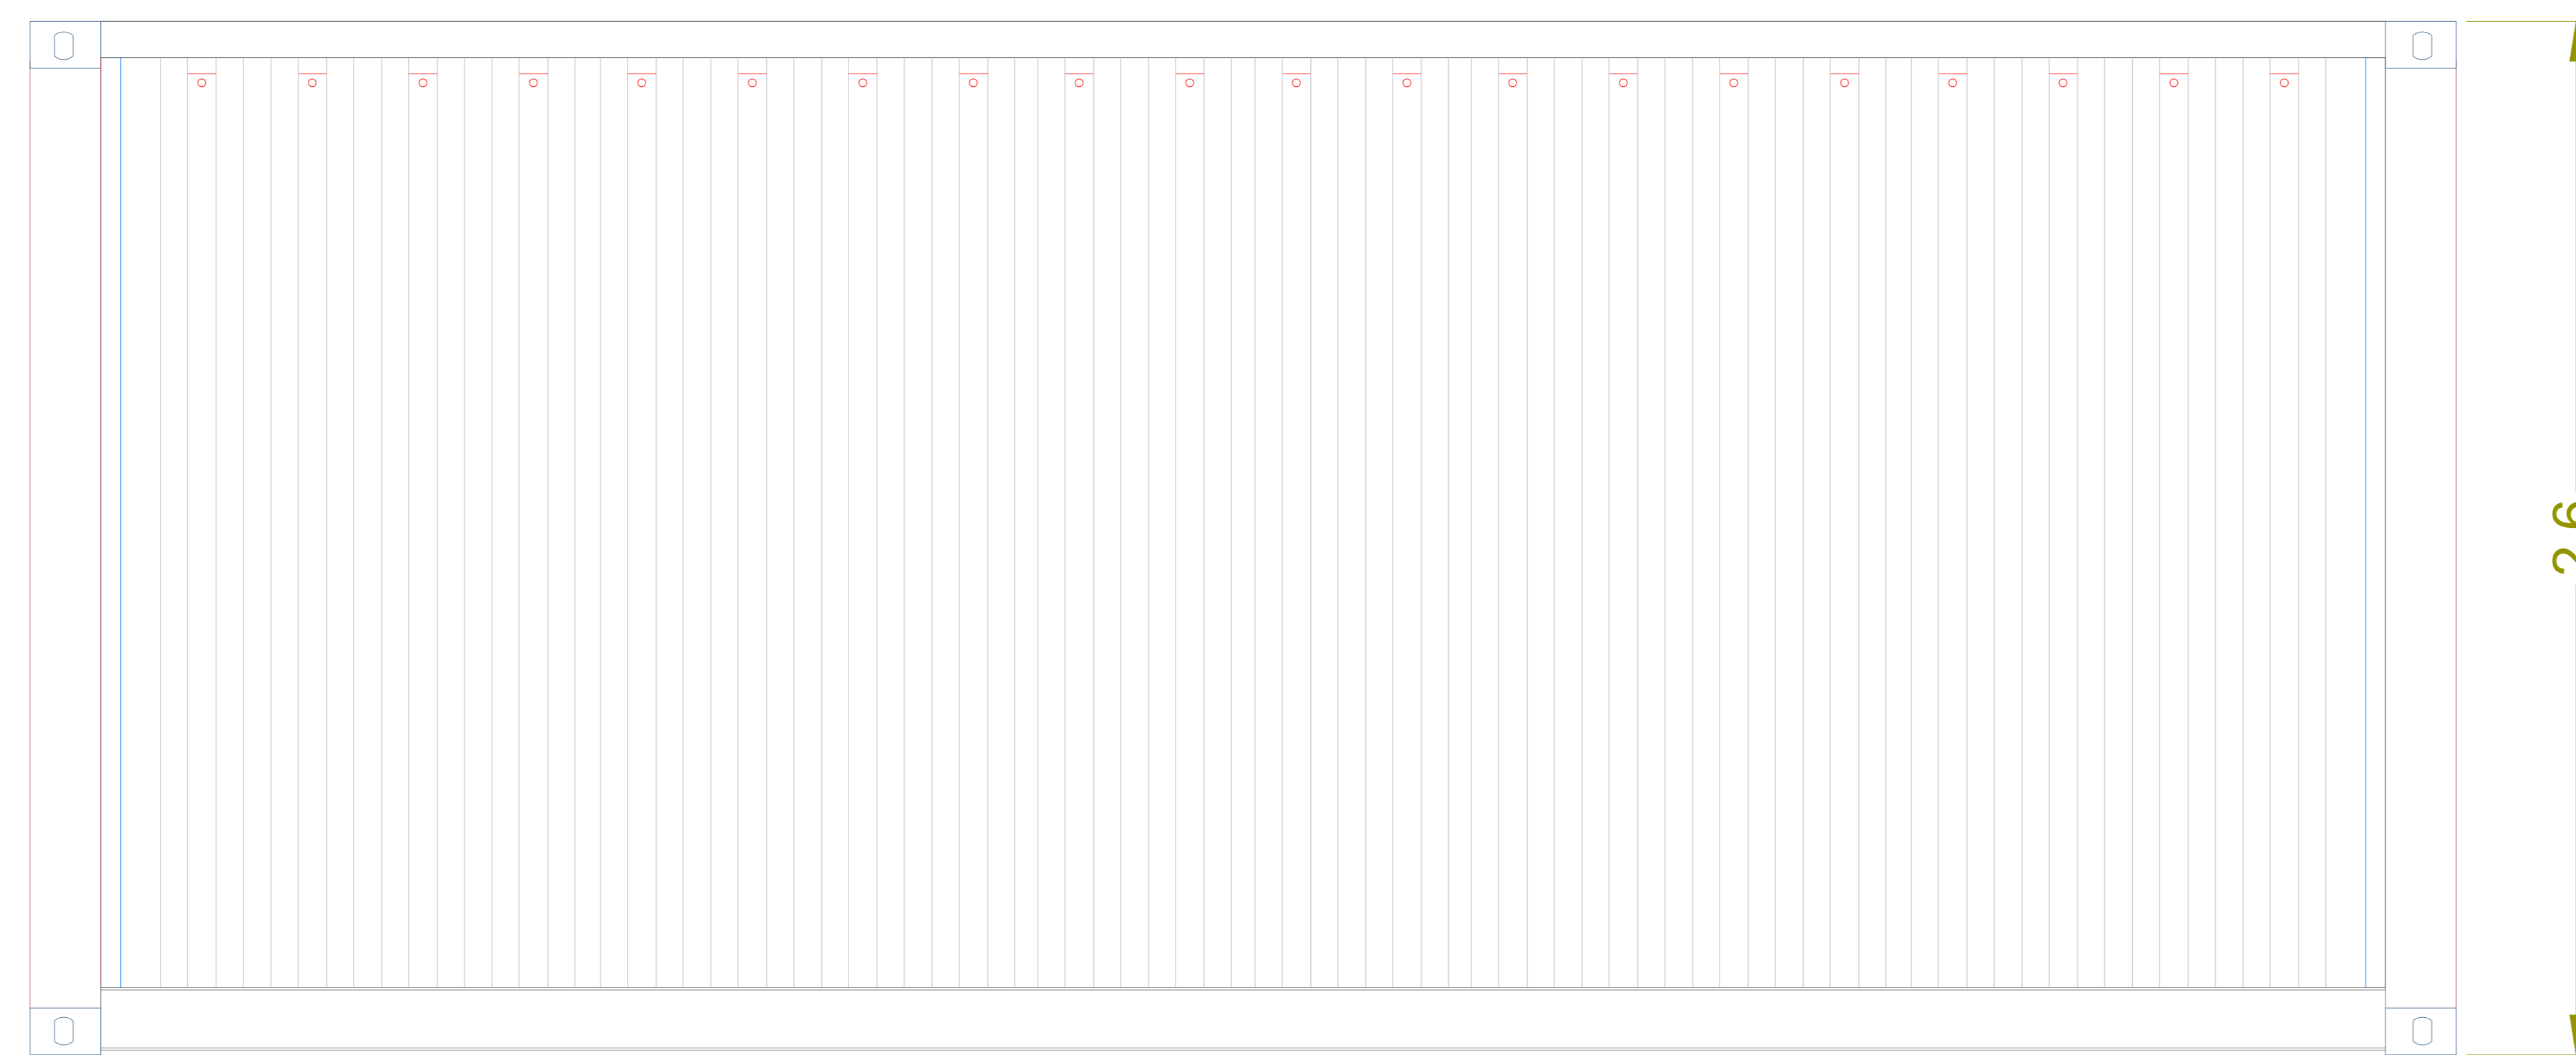

Front & Back Elevation

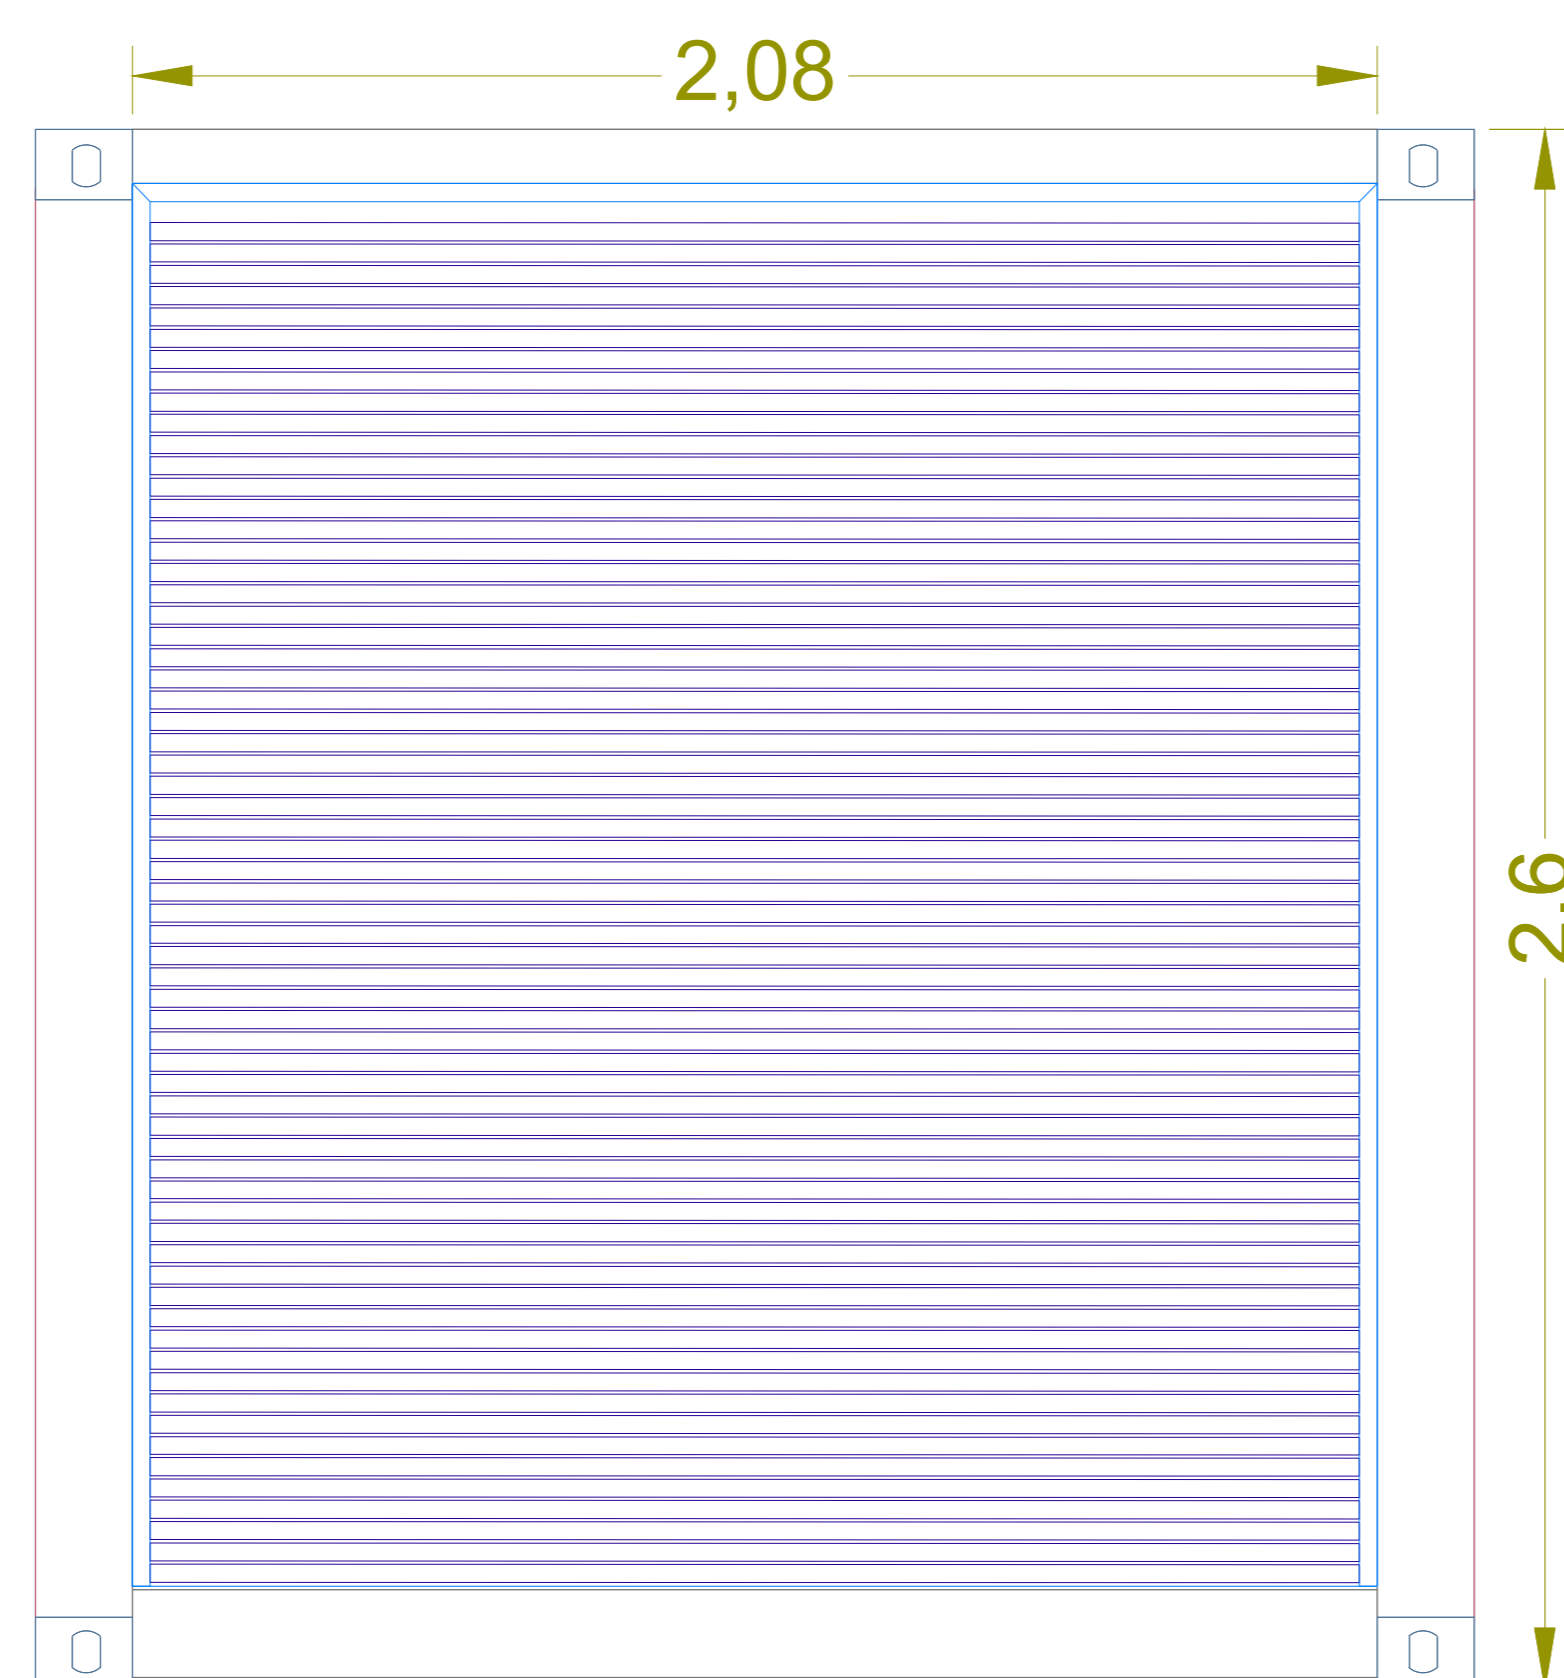

Left Elevation

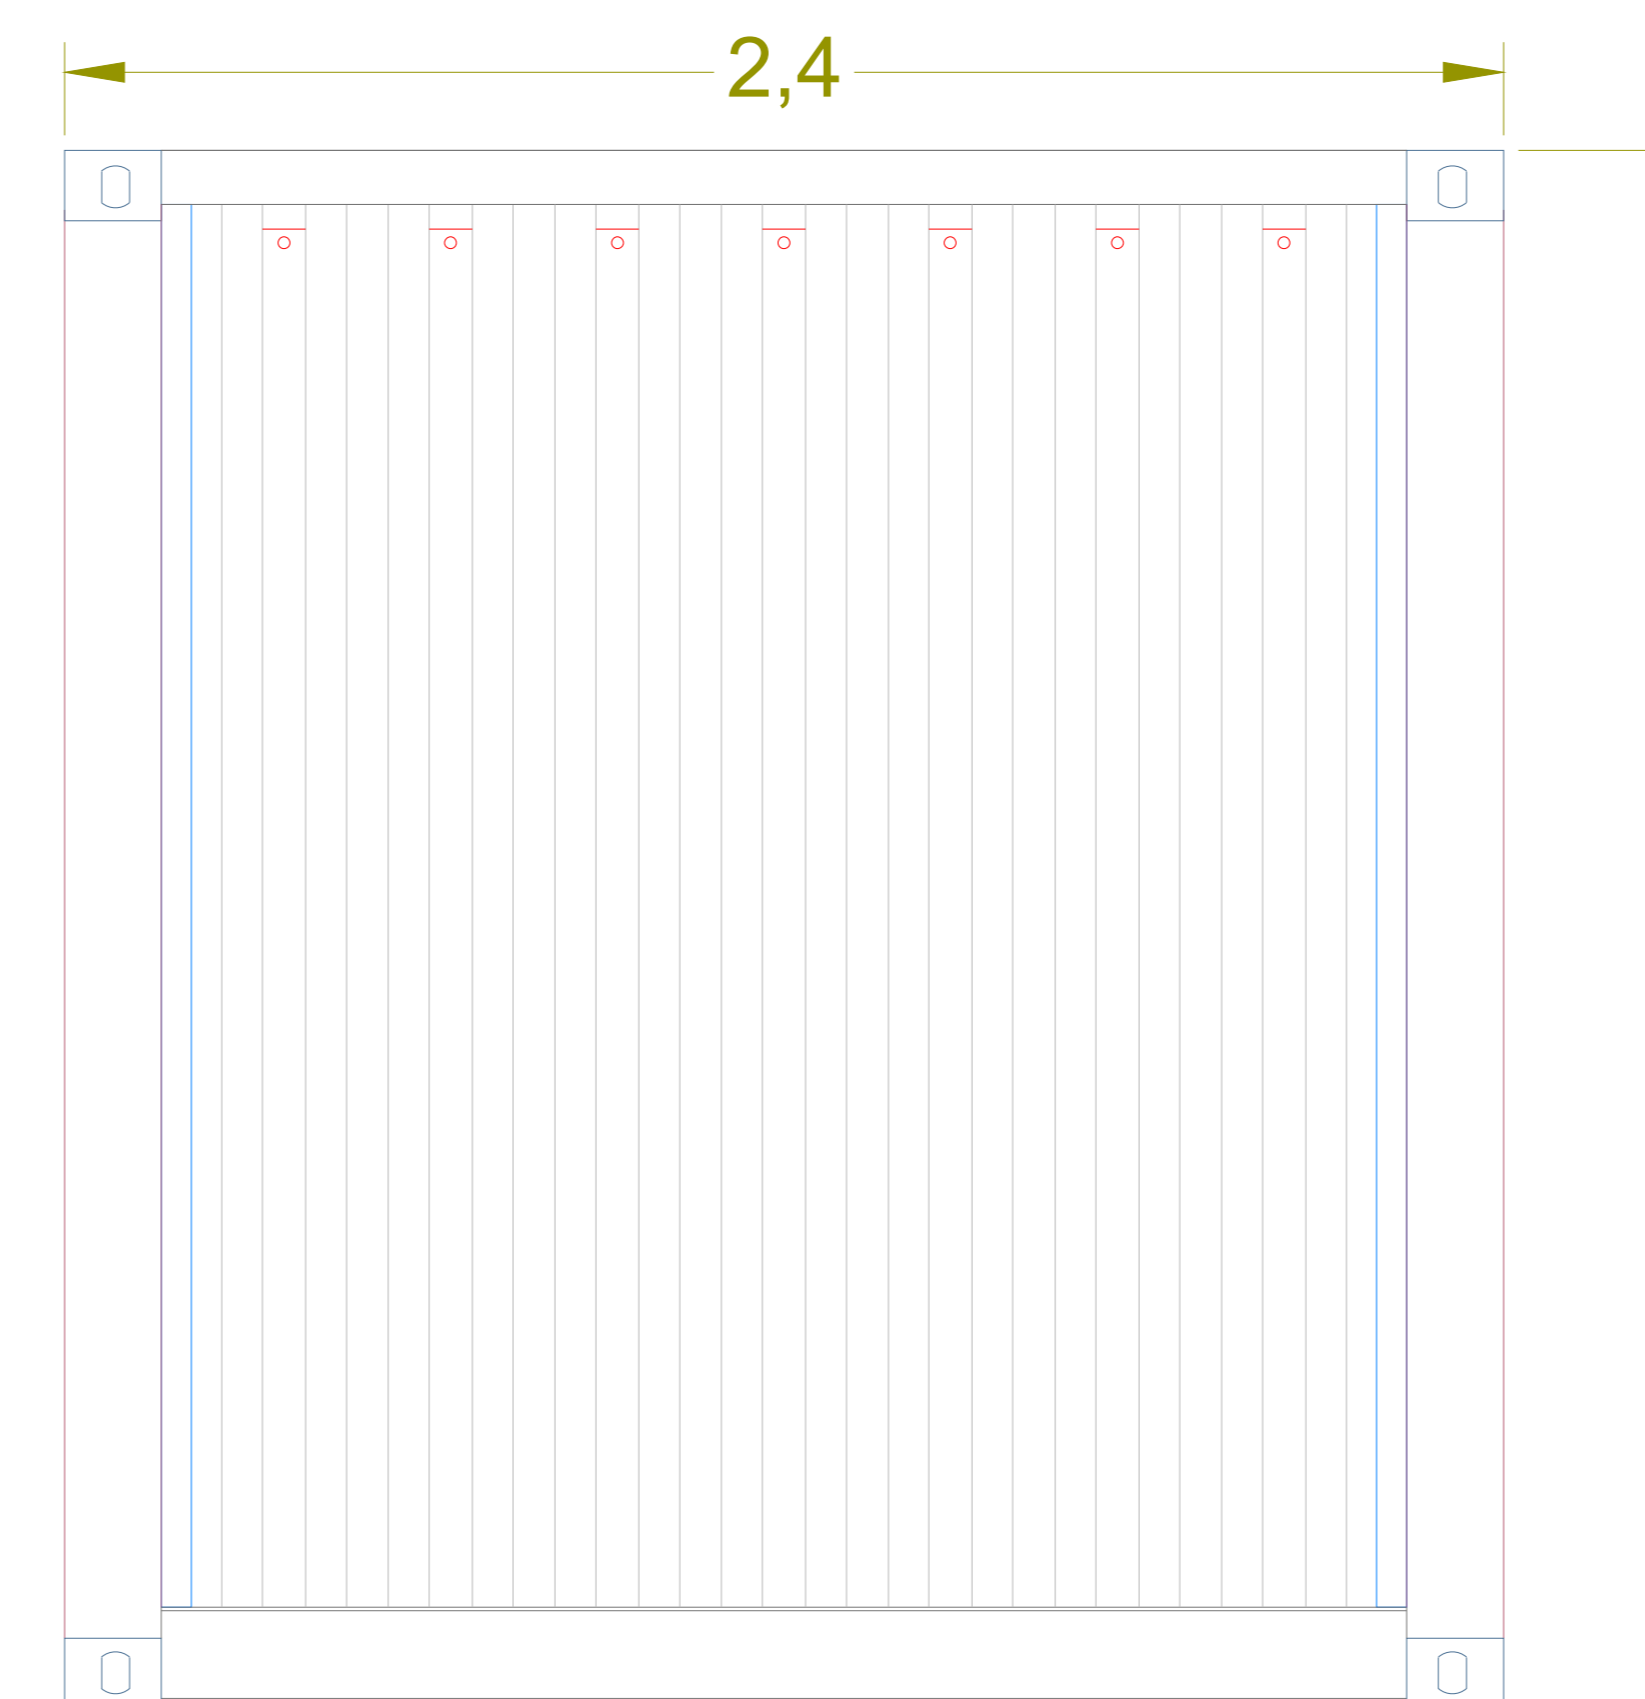

Right Elevation

Key Plan

Client :

STORAGE
ISBU 20'*8' (6.10*2.4)

DRAWING TITLE :

PLAN & ELEVATIONS

Project number	000
VERSION 2	Date 02/05/2023
Drawn by :	Checked by :

SLD-S20A

1

Scale 1:100