




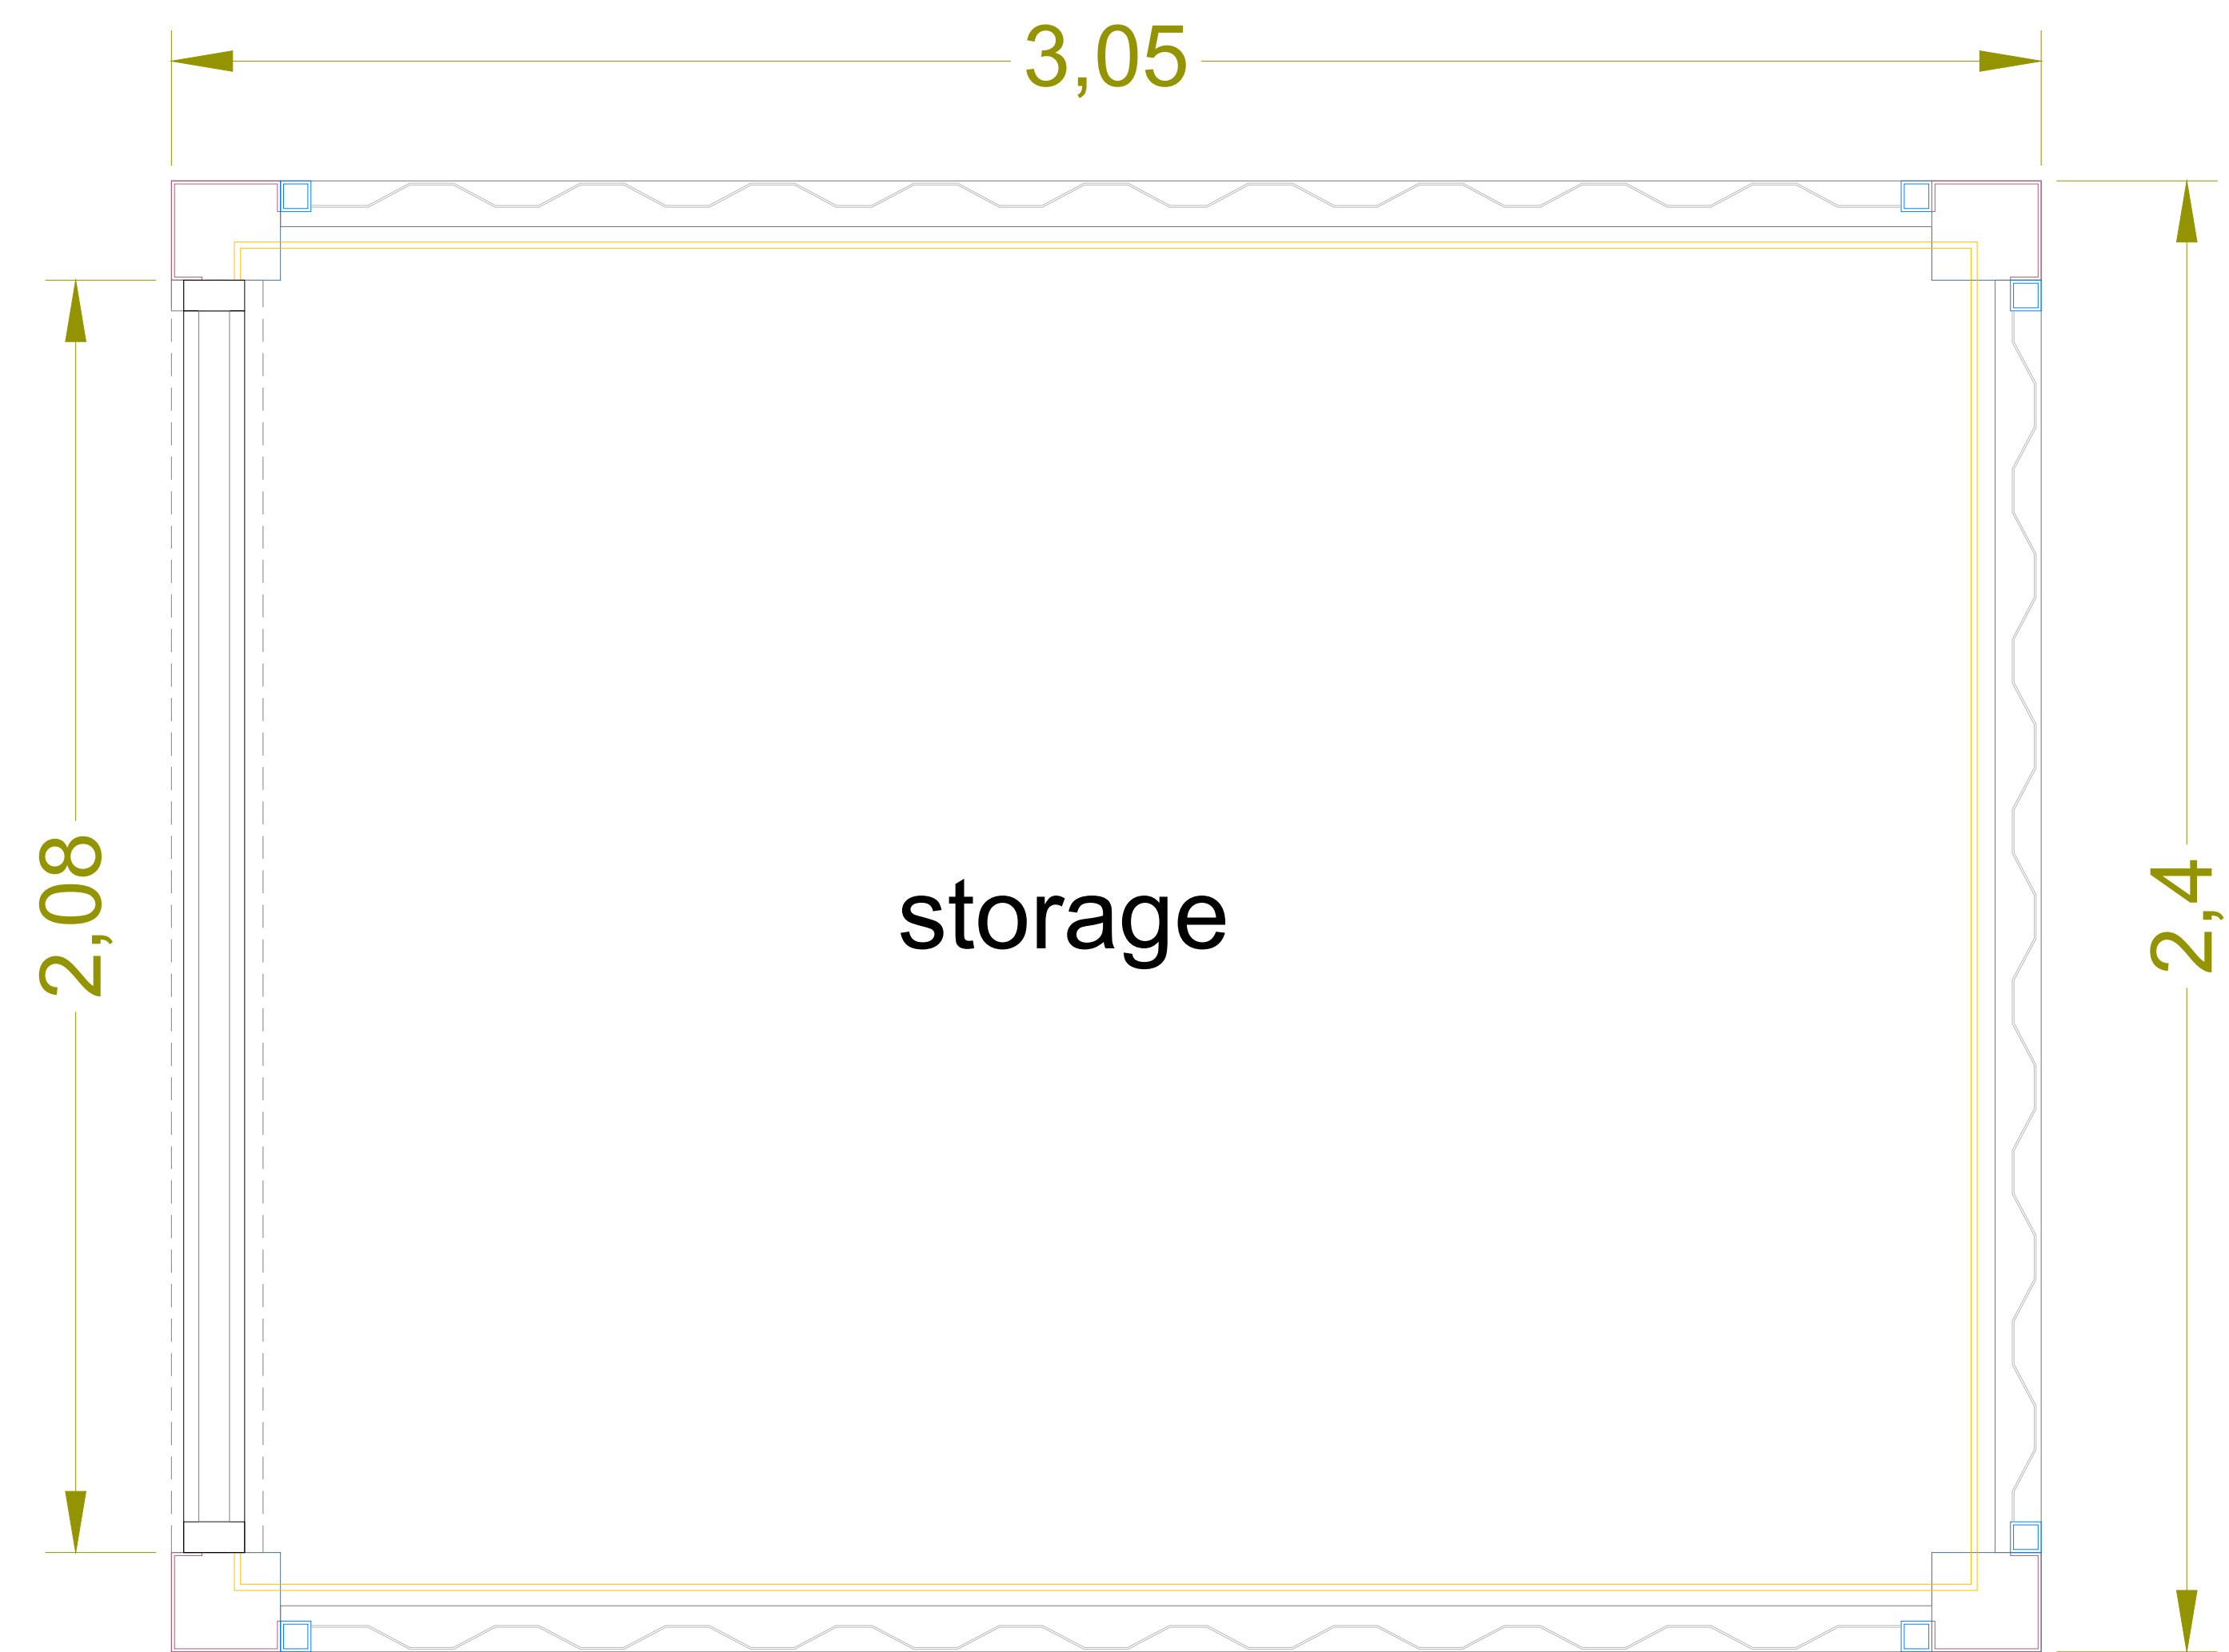


Plan

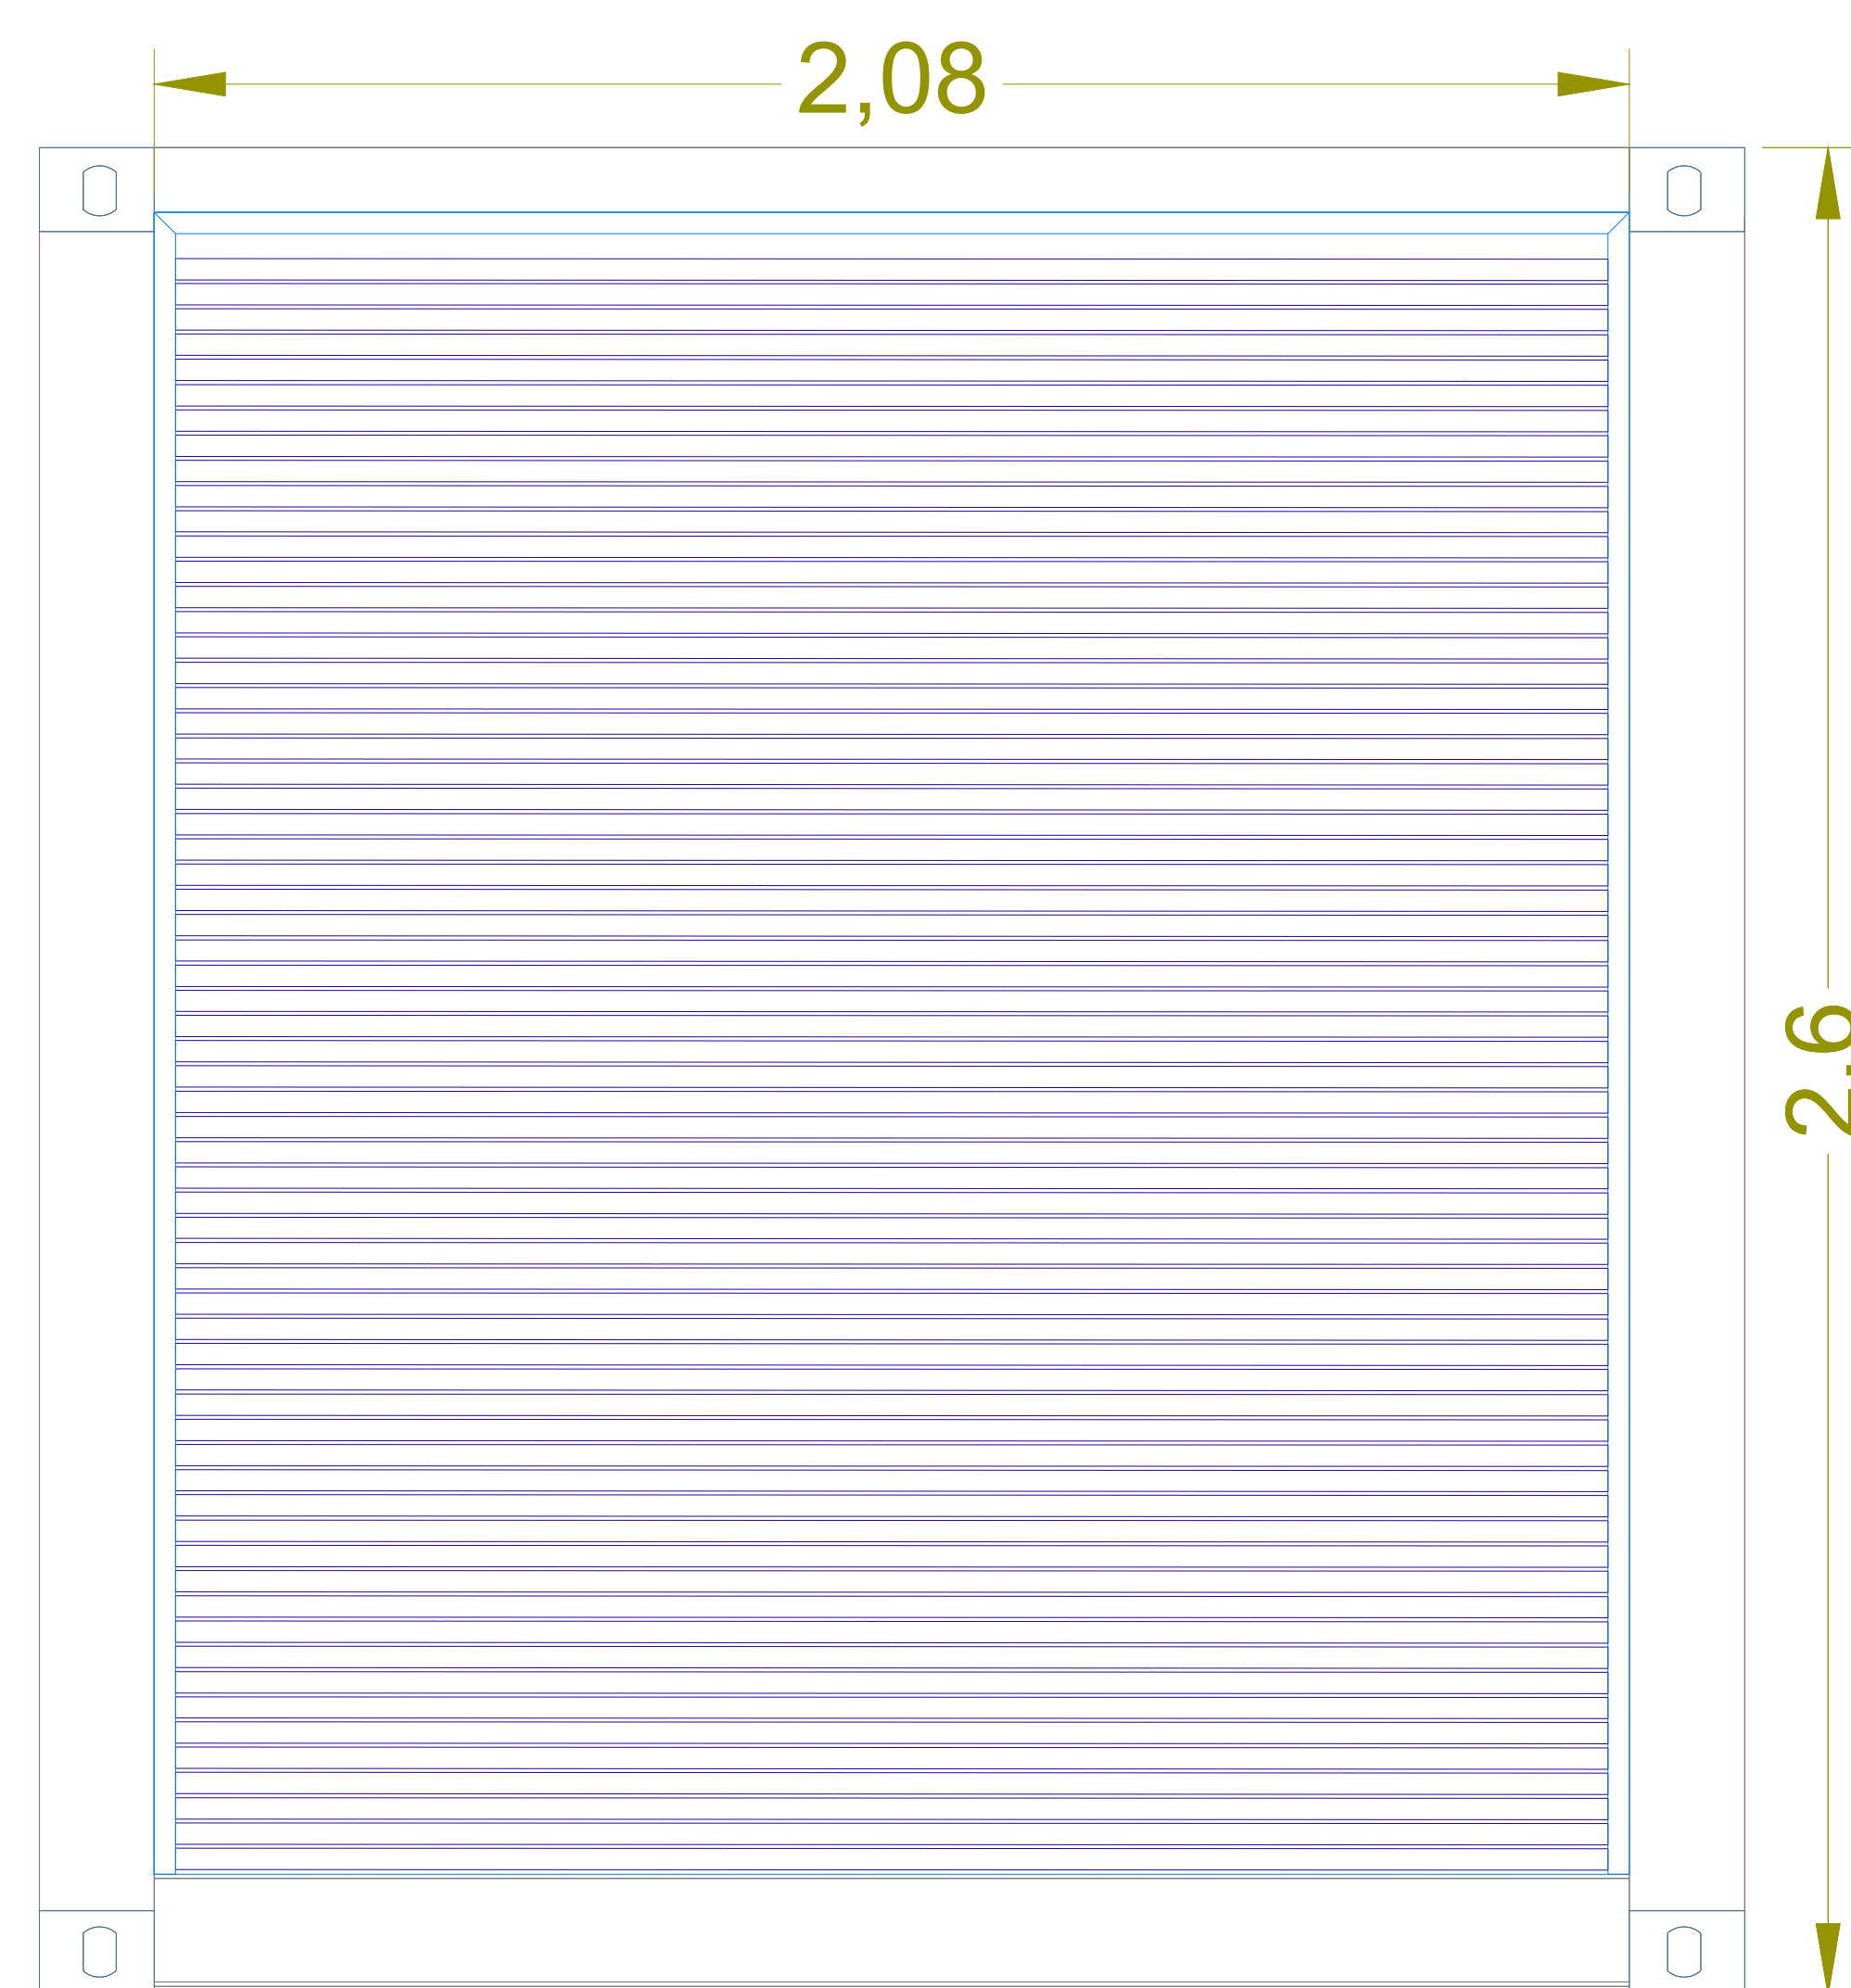

Left Elevation

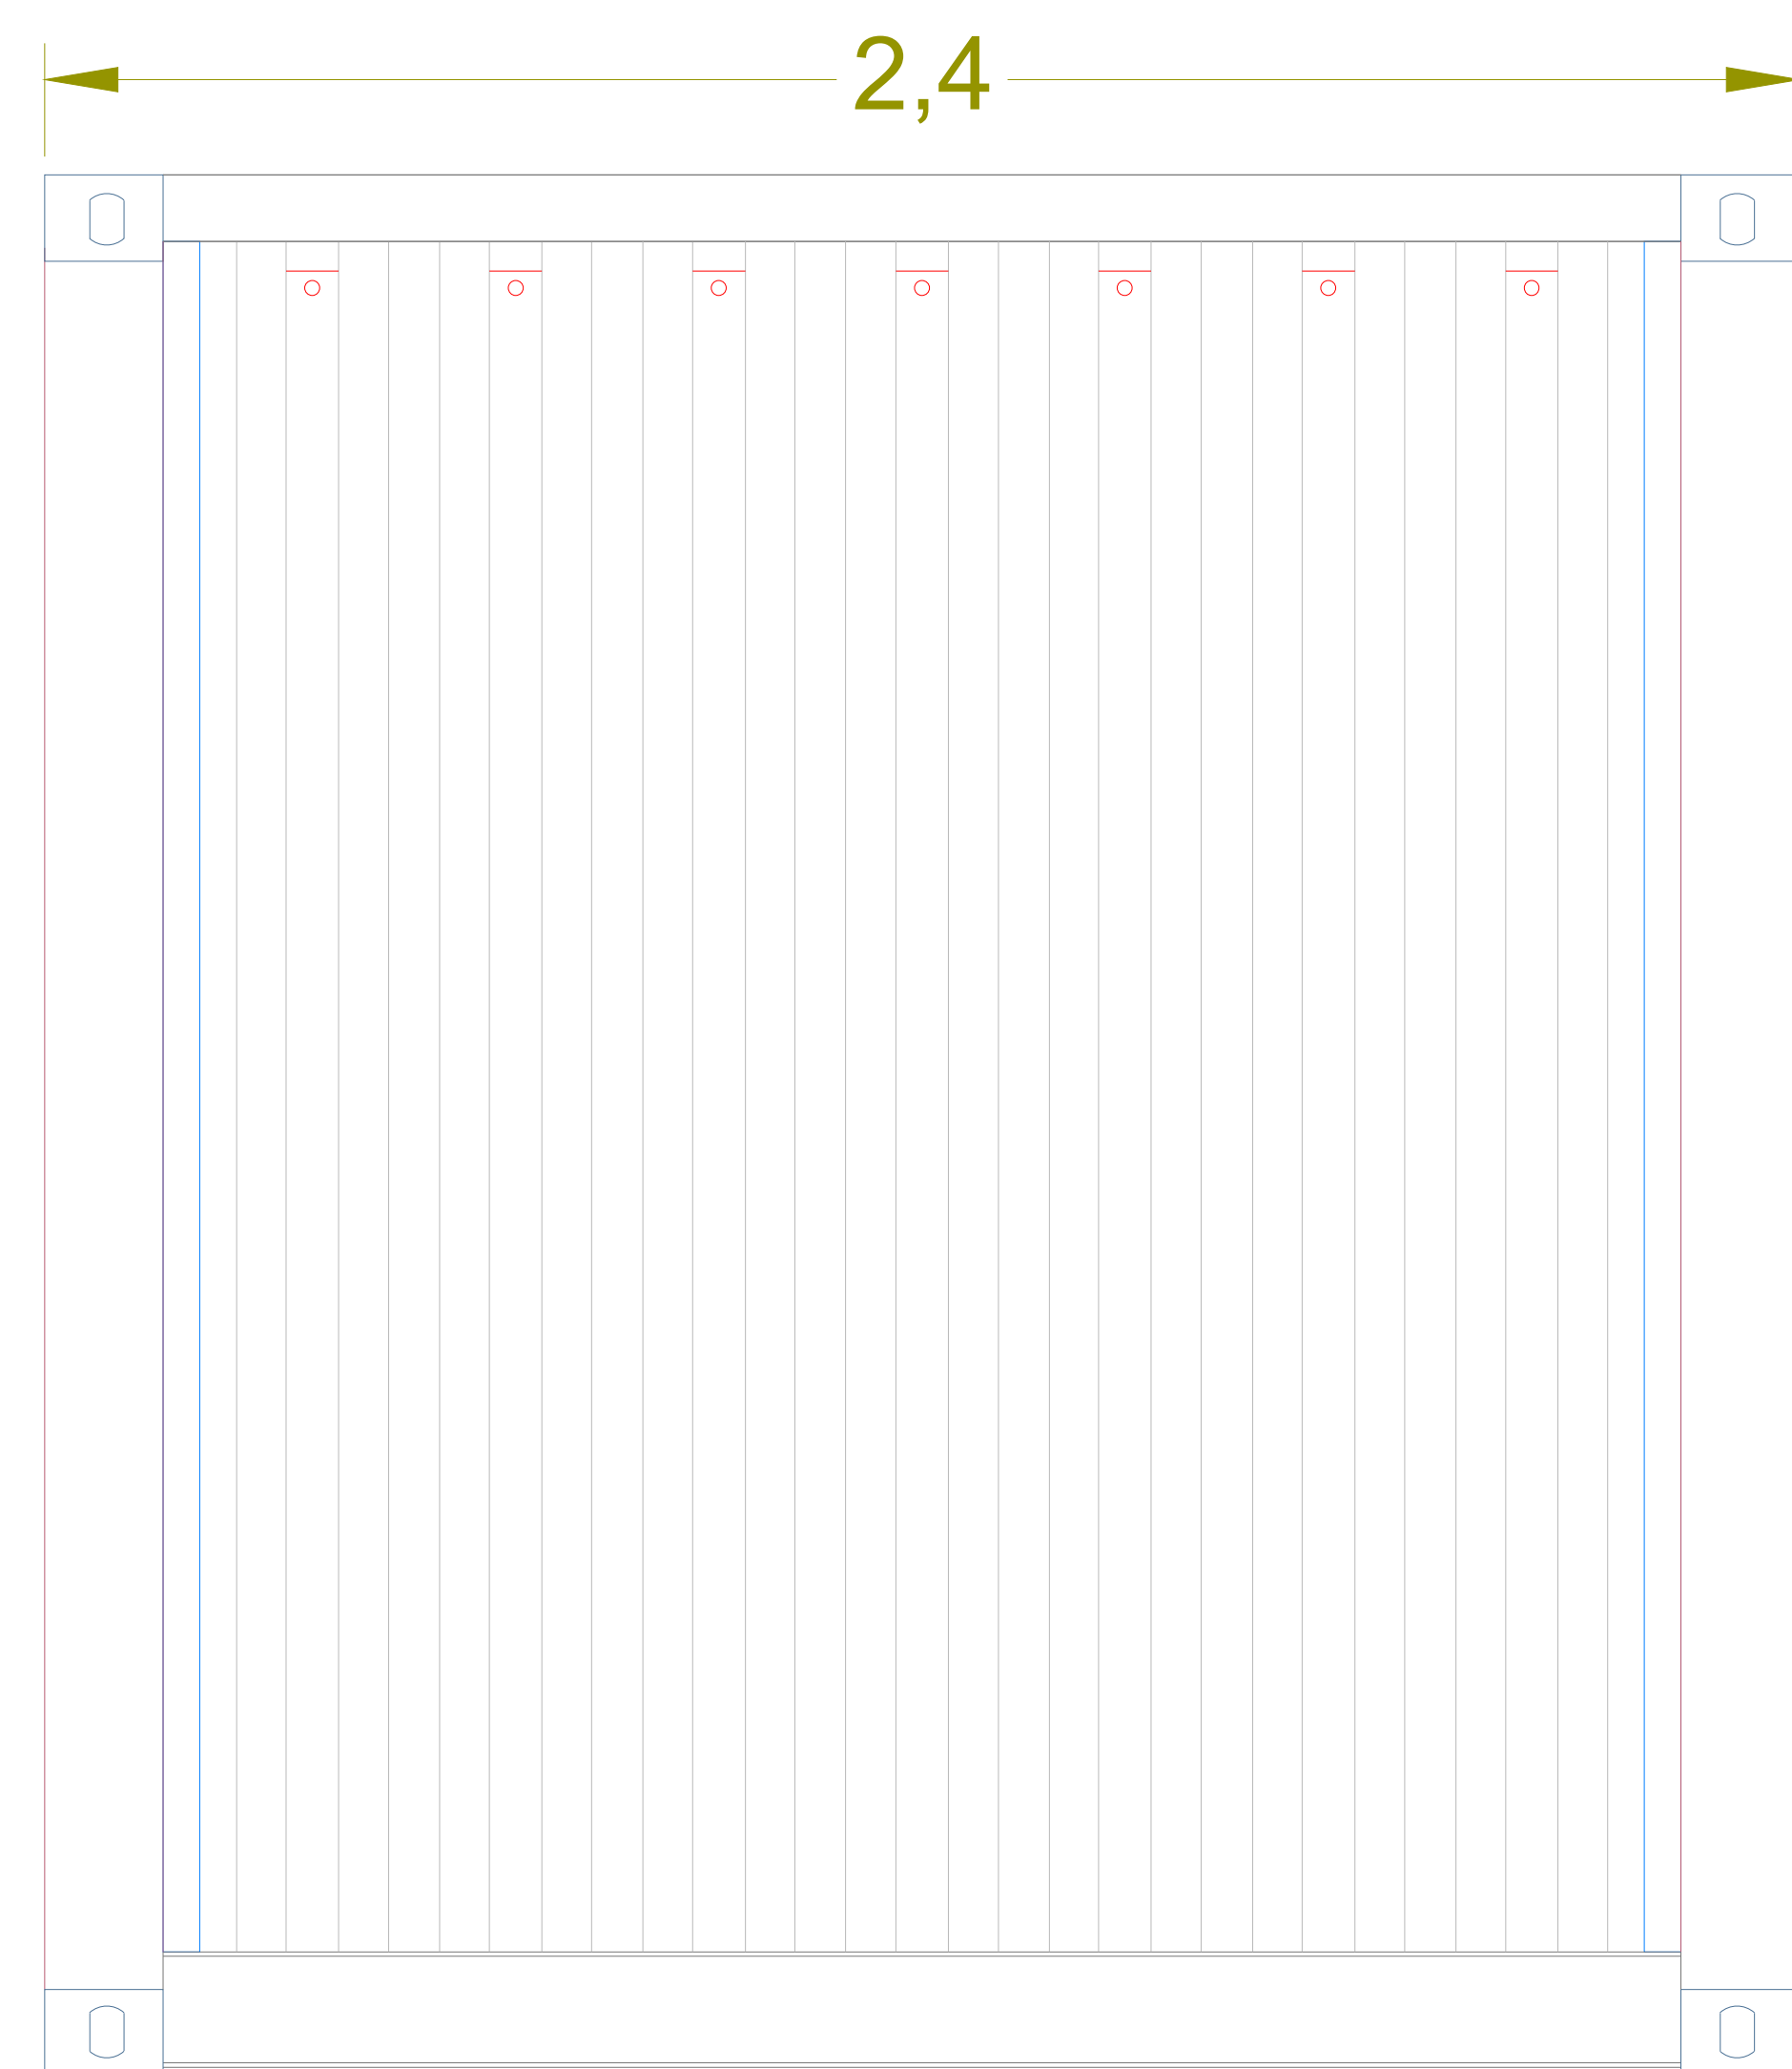

Right Elevation

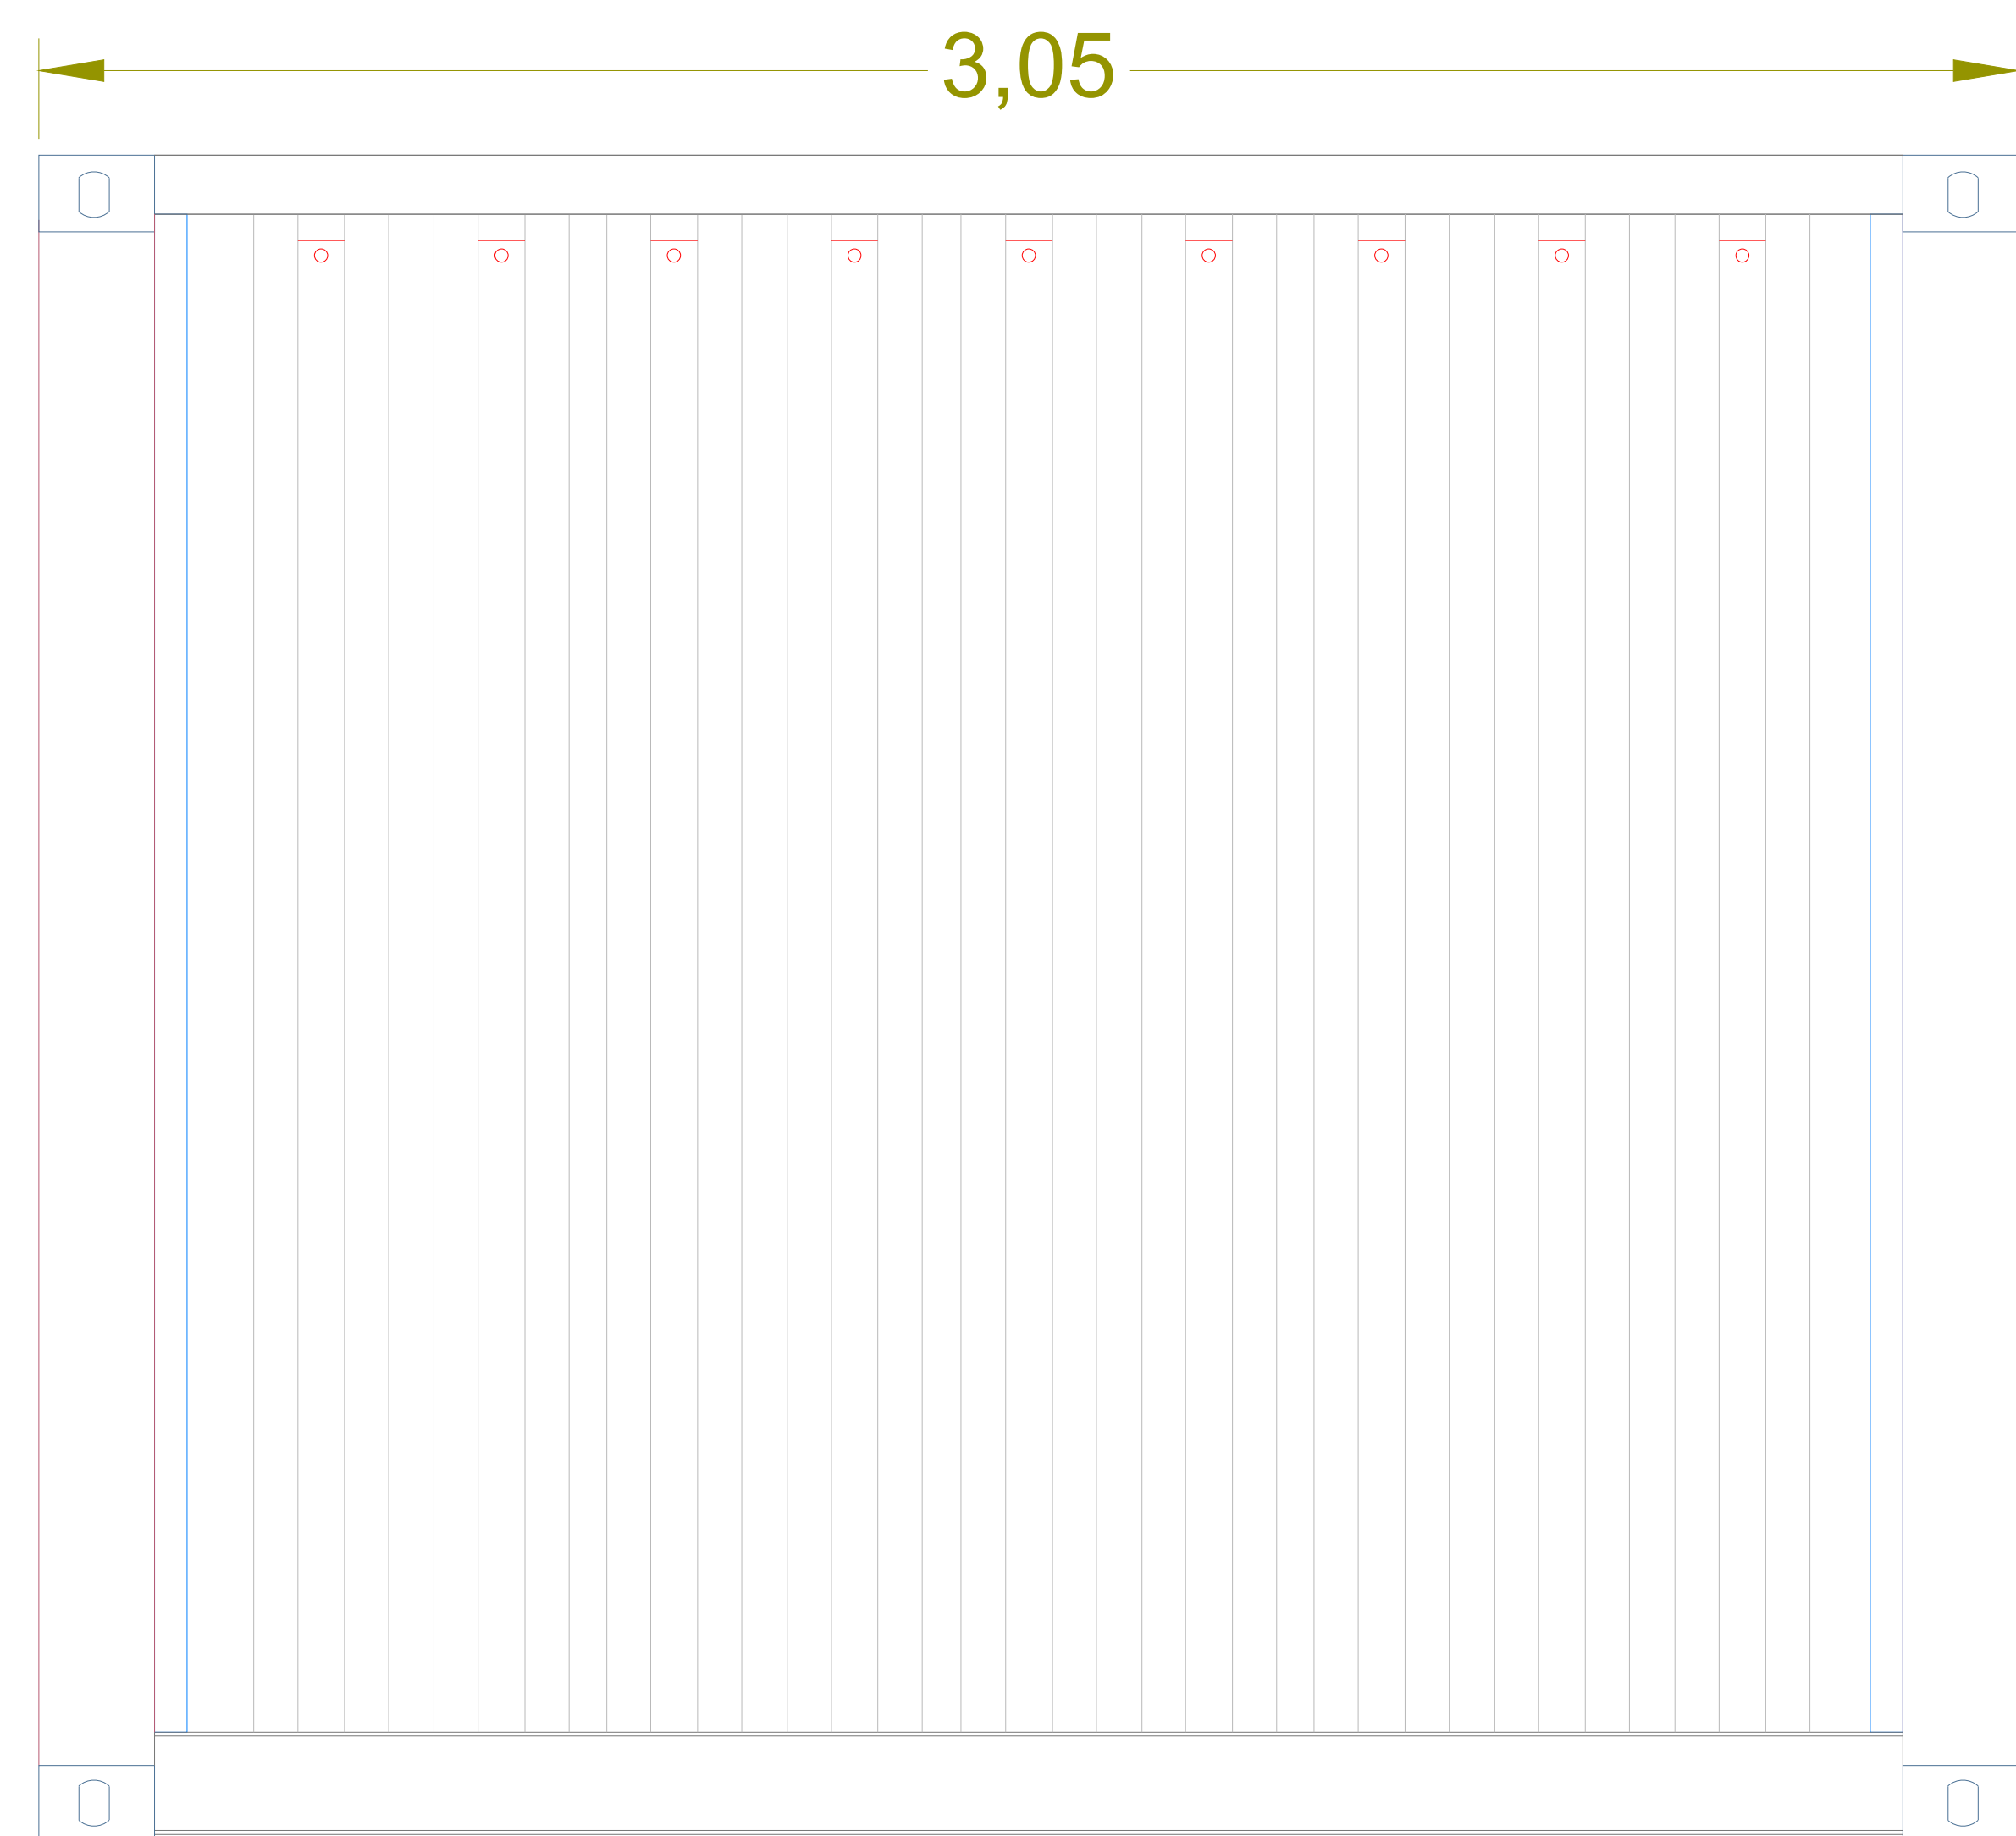

Front & Back Elevation



Key Plan

Client :

STORAGE
ISBU 10'*8' (3.05*2.4)

DRAWING TITLE :

PLAN & ELEVATIONS

Project number	000	
VERSION 2	Date	02/05/2023
Drawn by :	Checked by :	

SLD-S10A

1 Scale 1:100